


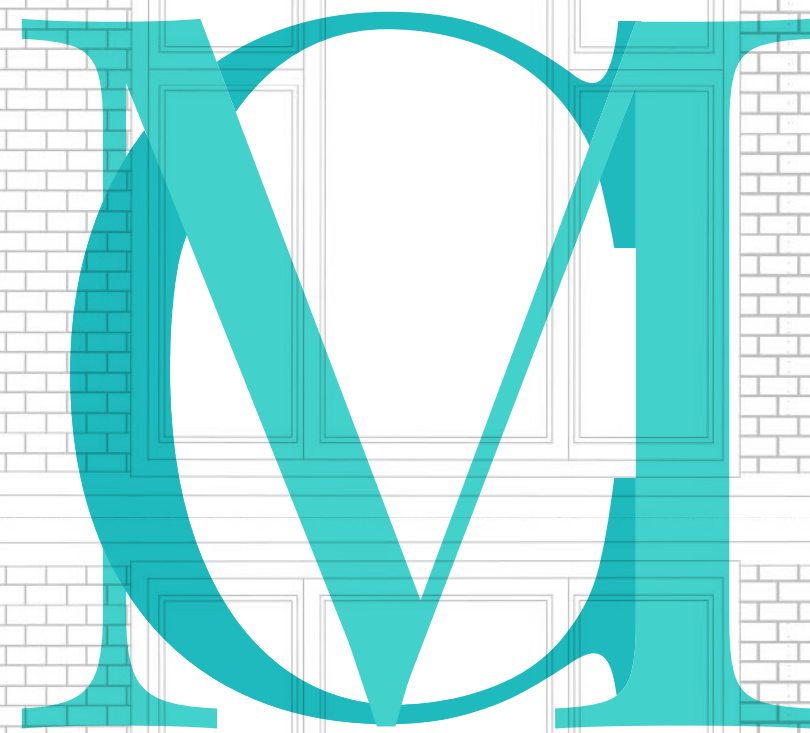


Melania Cano
Architectural Technician



1

Detached House 2018

New development for a detached house of four floors in Madrid, Spain.

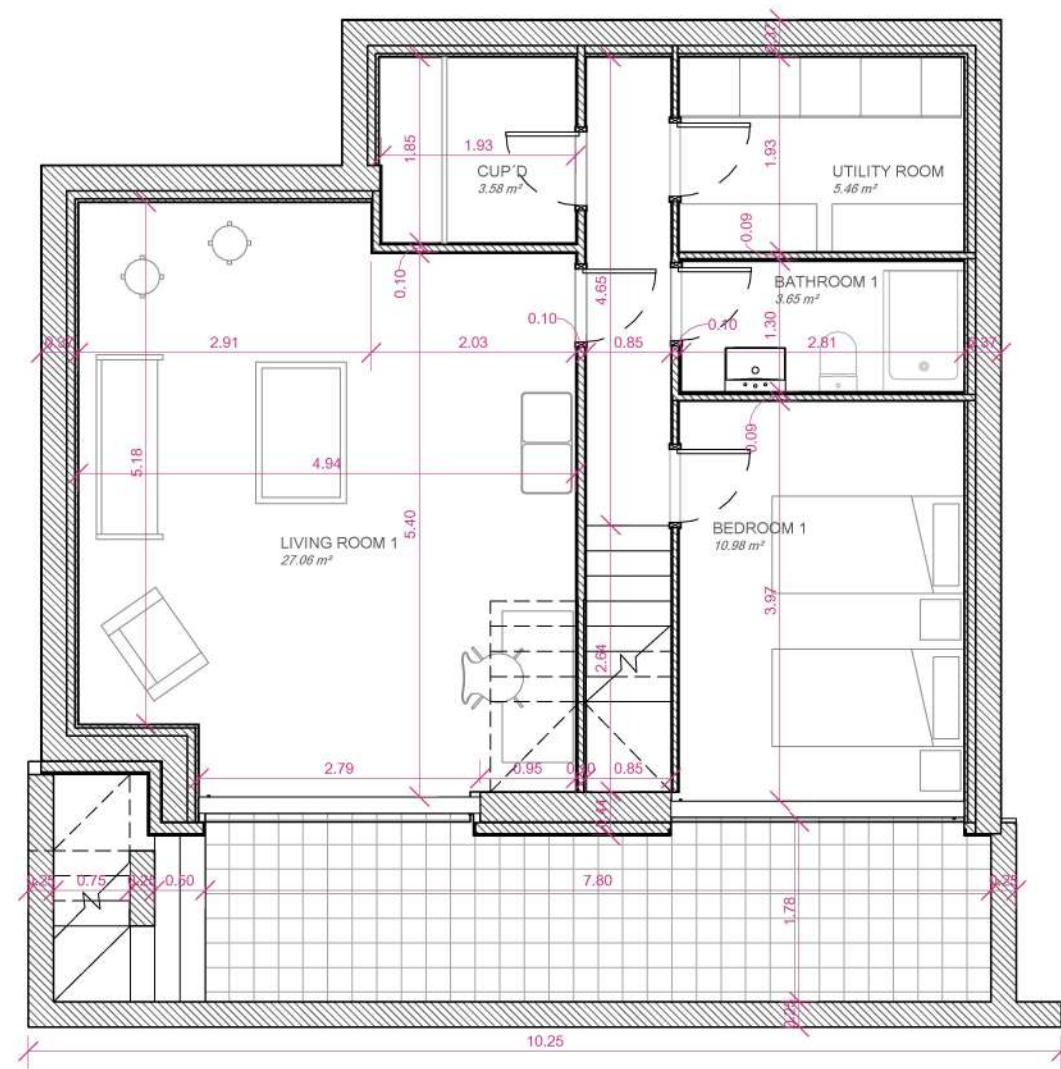



2	ENTRANCE VIEW
01	1:2








3	SWIMMING POOL VIEW
01	1:2

1	BASEMENT FLOOR -2.82
01	1:75

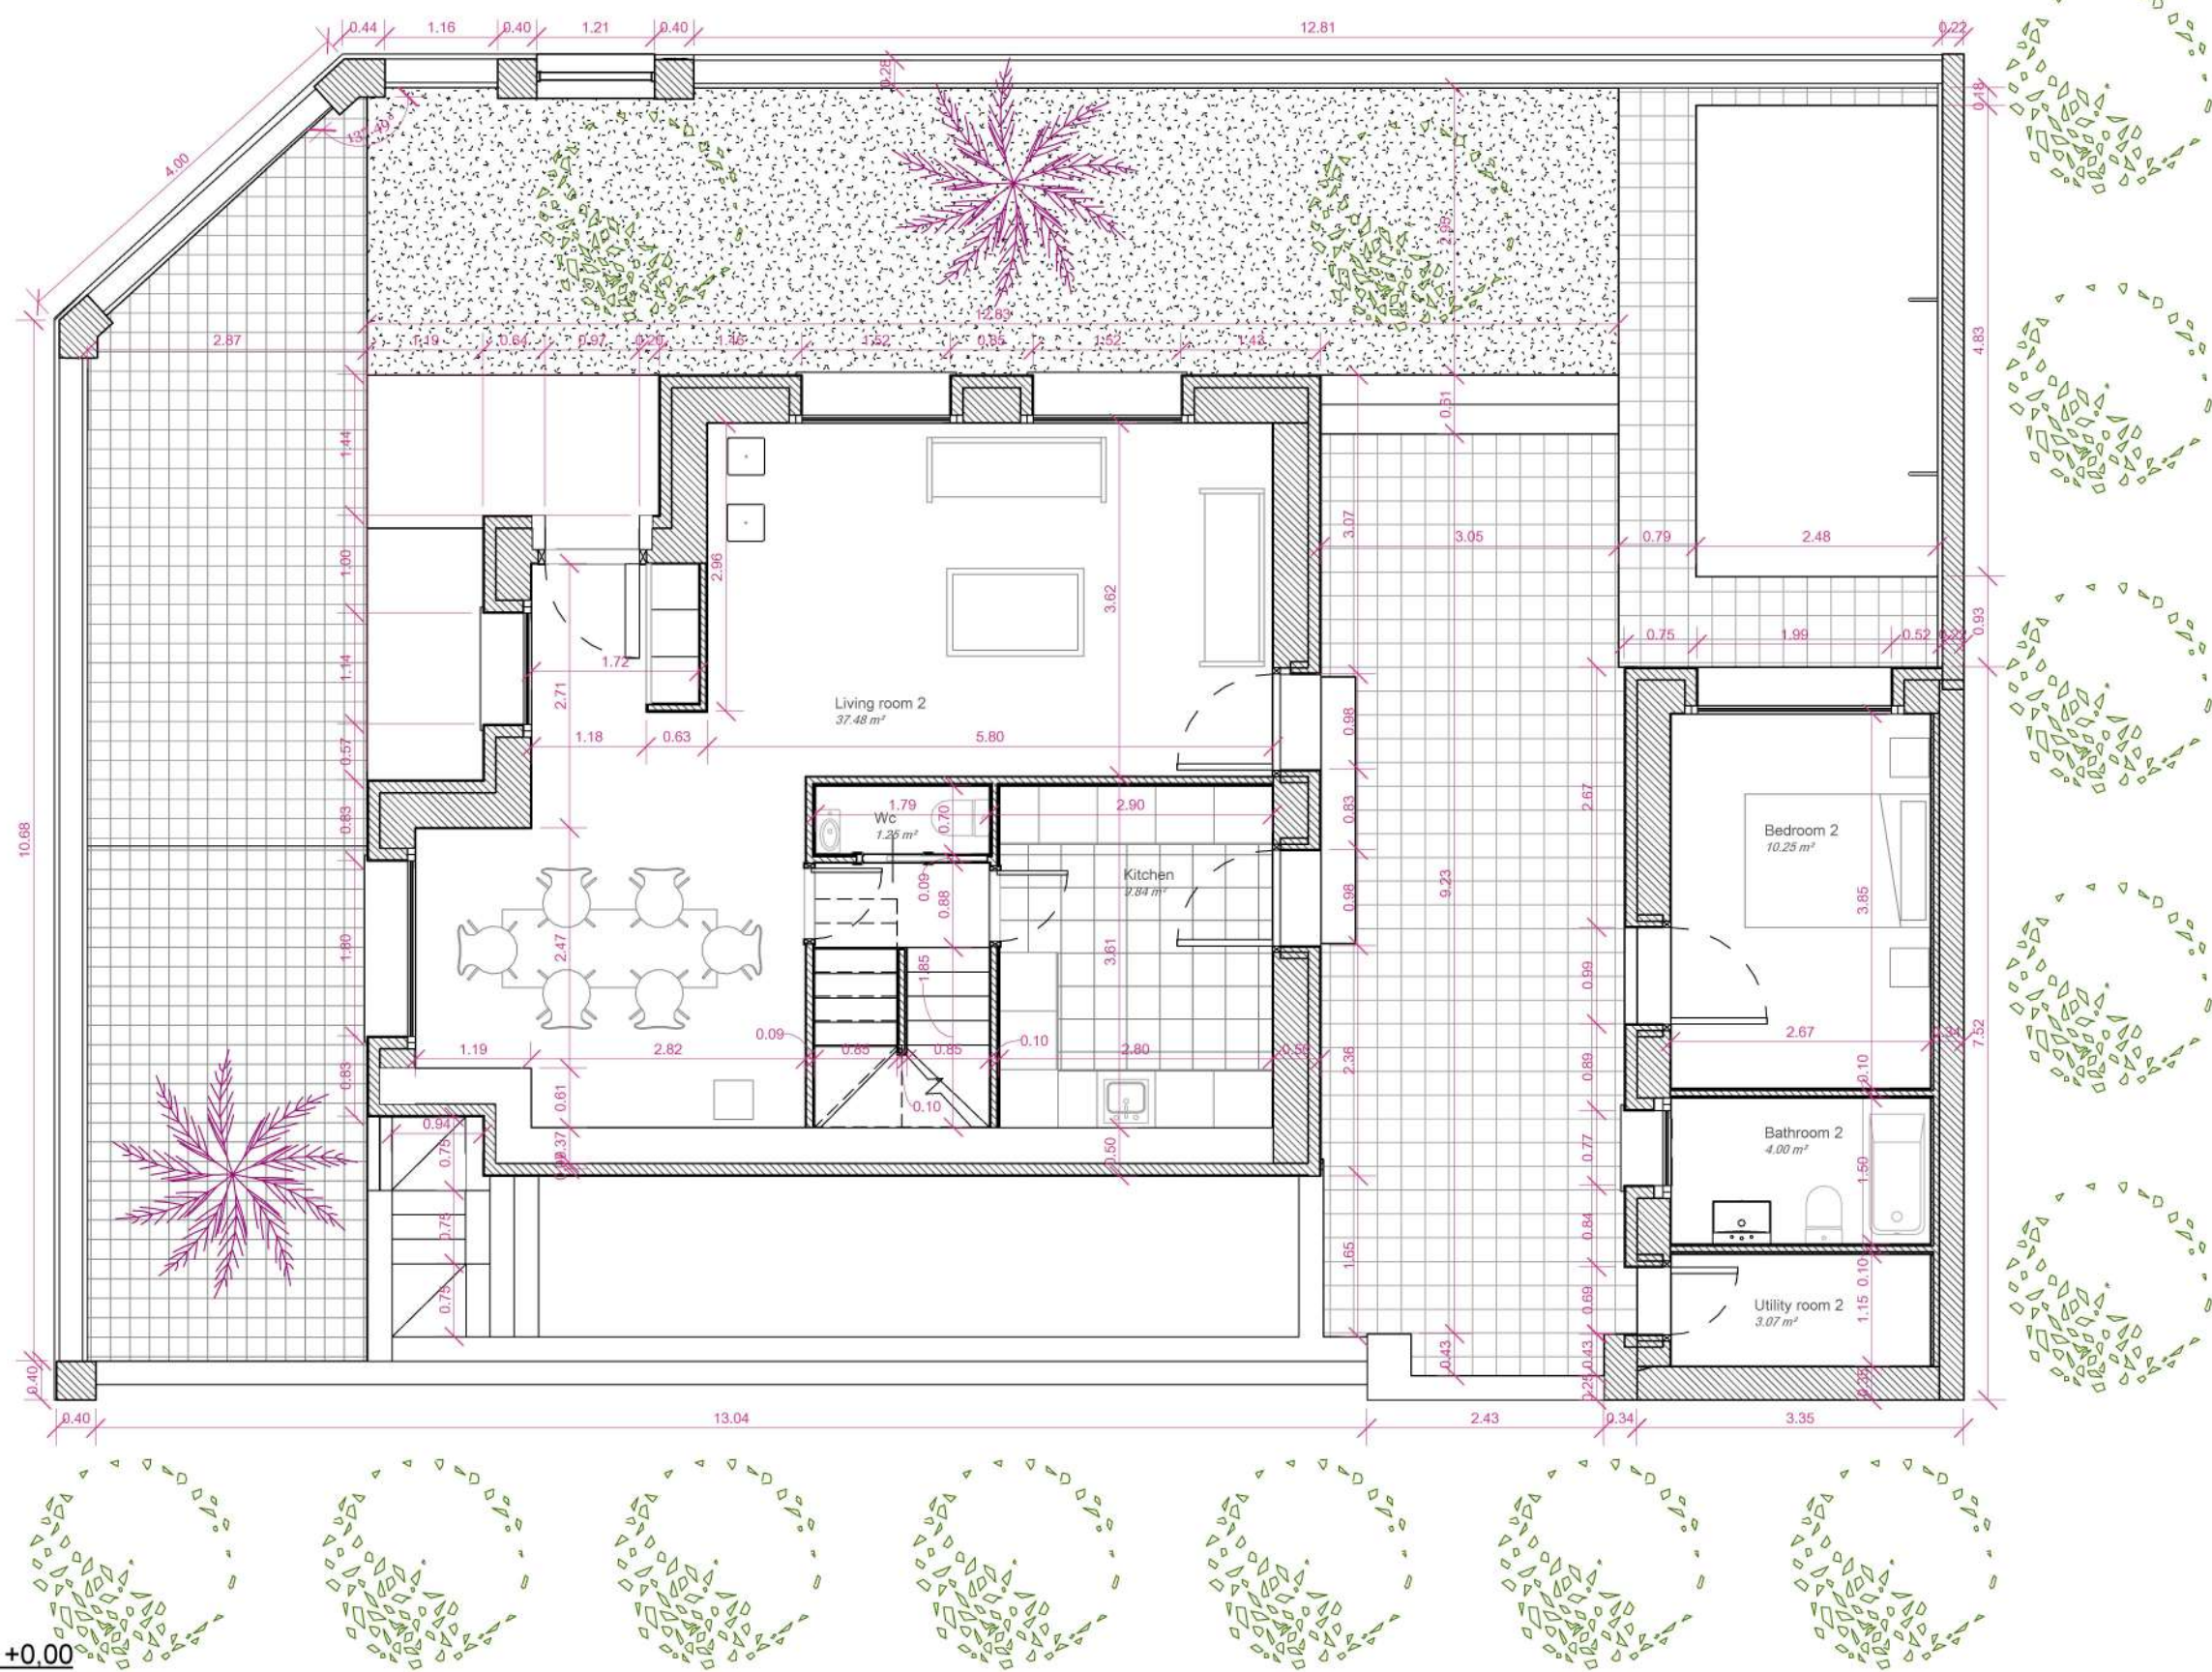

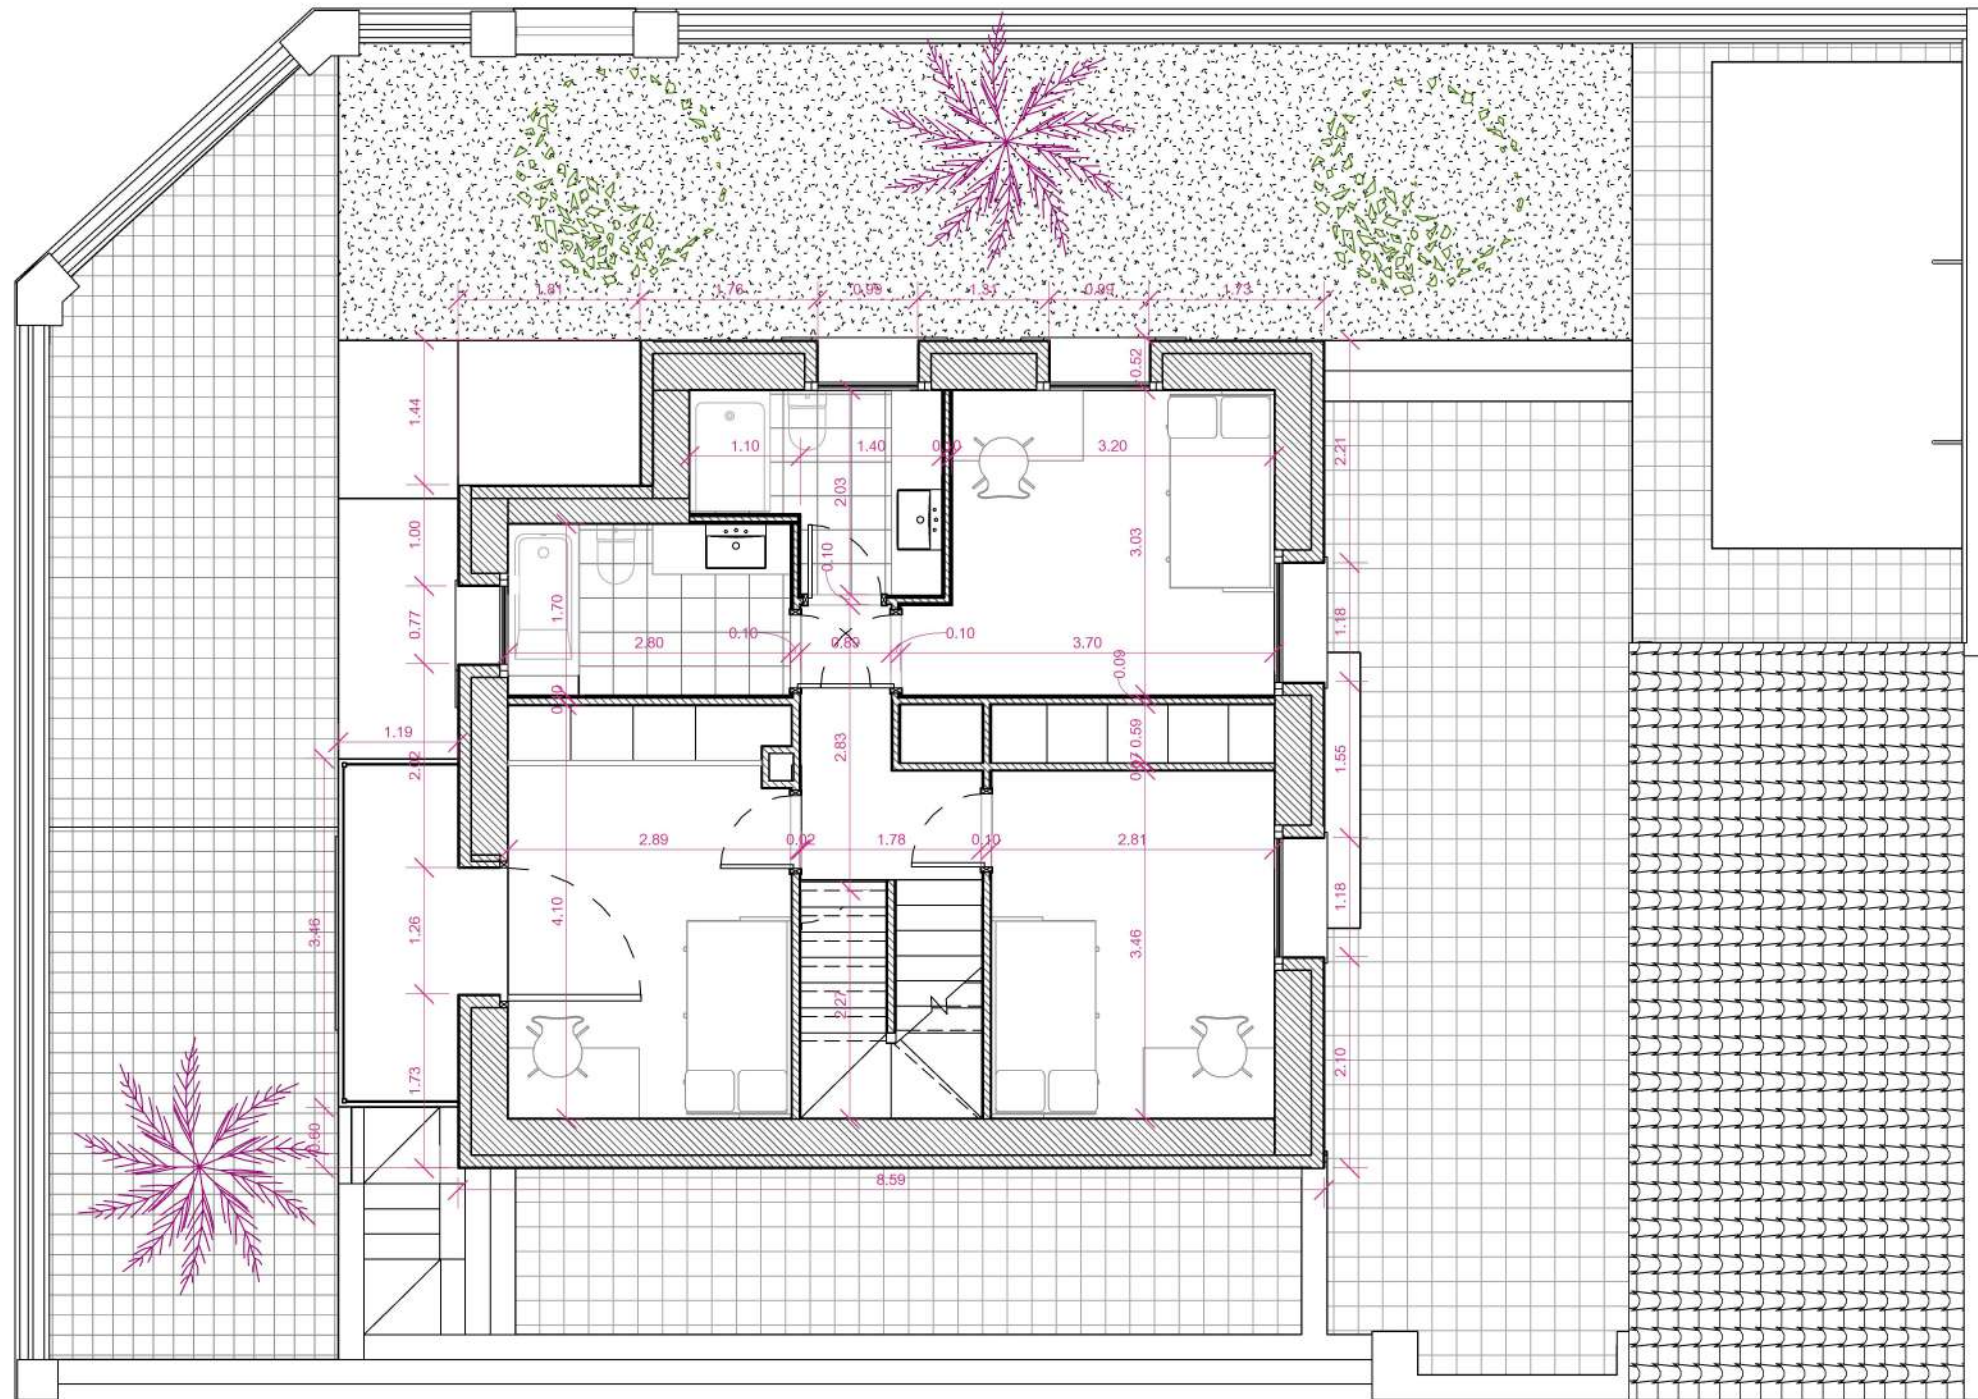

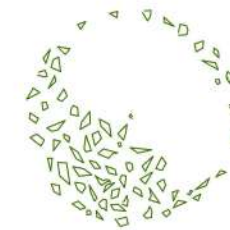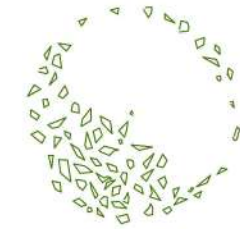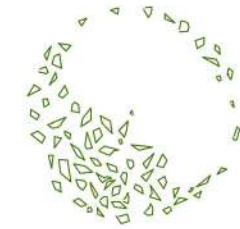
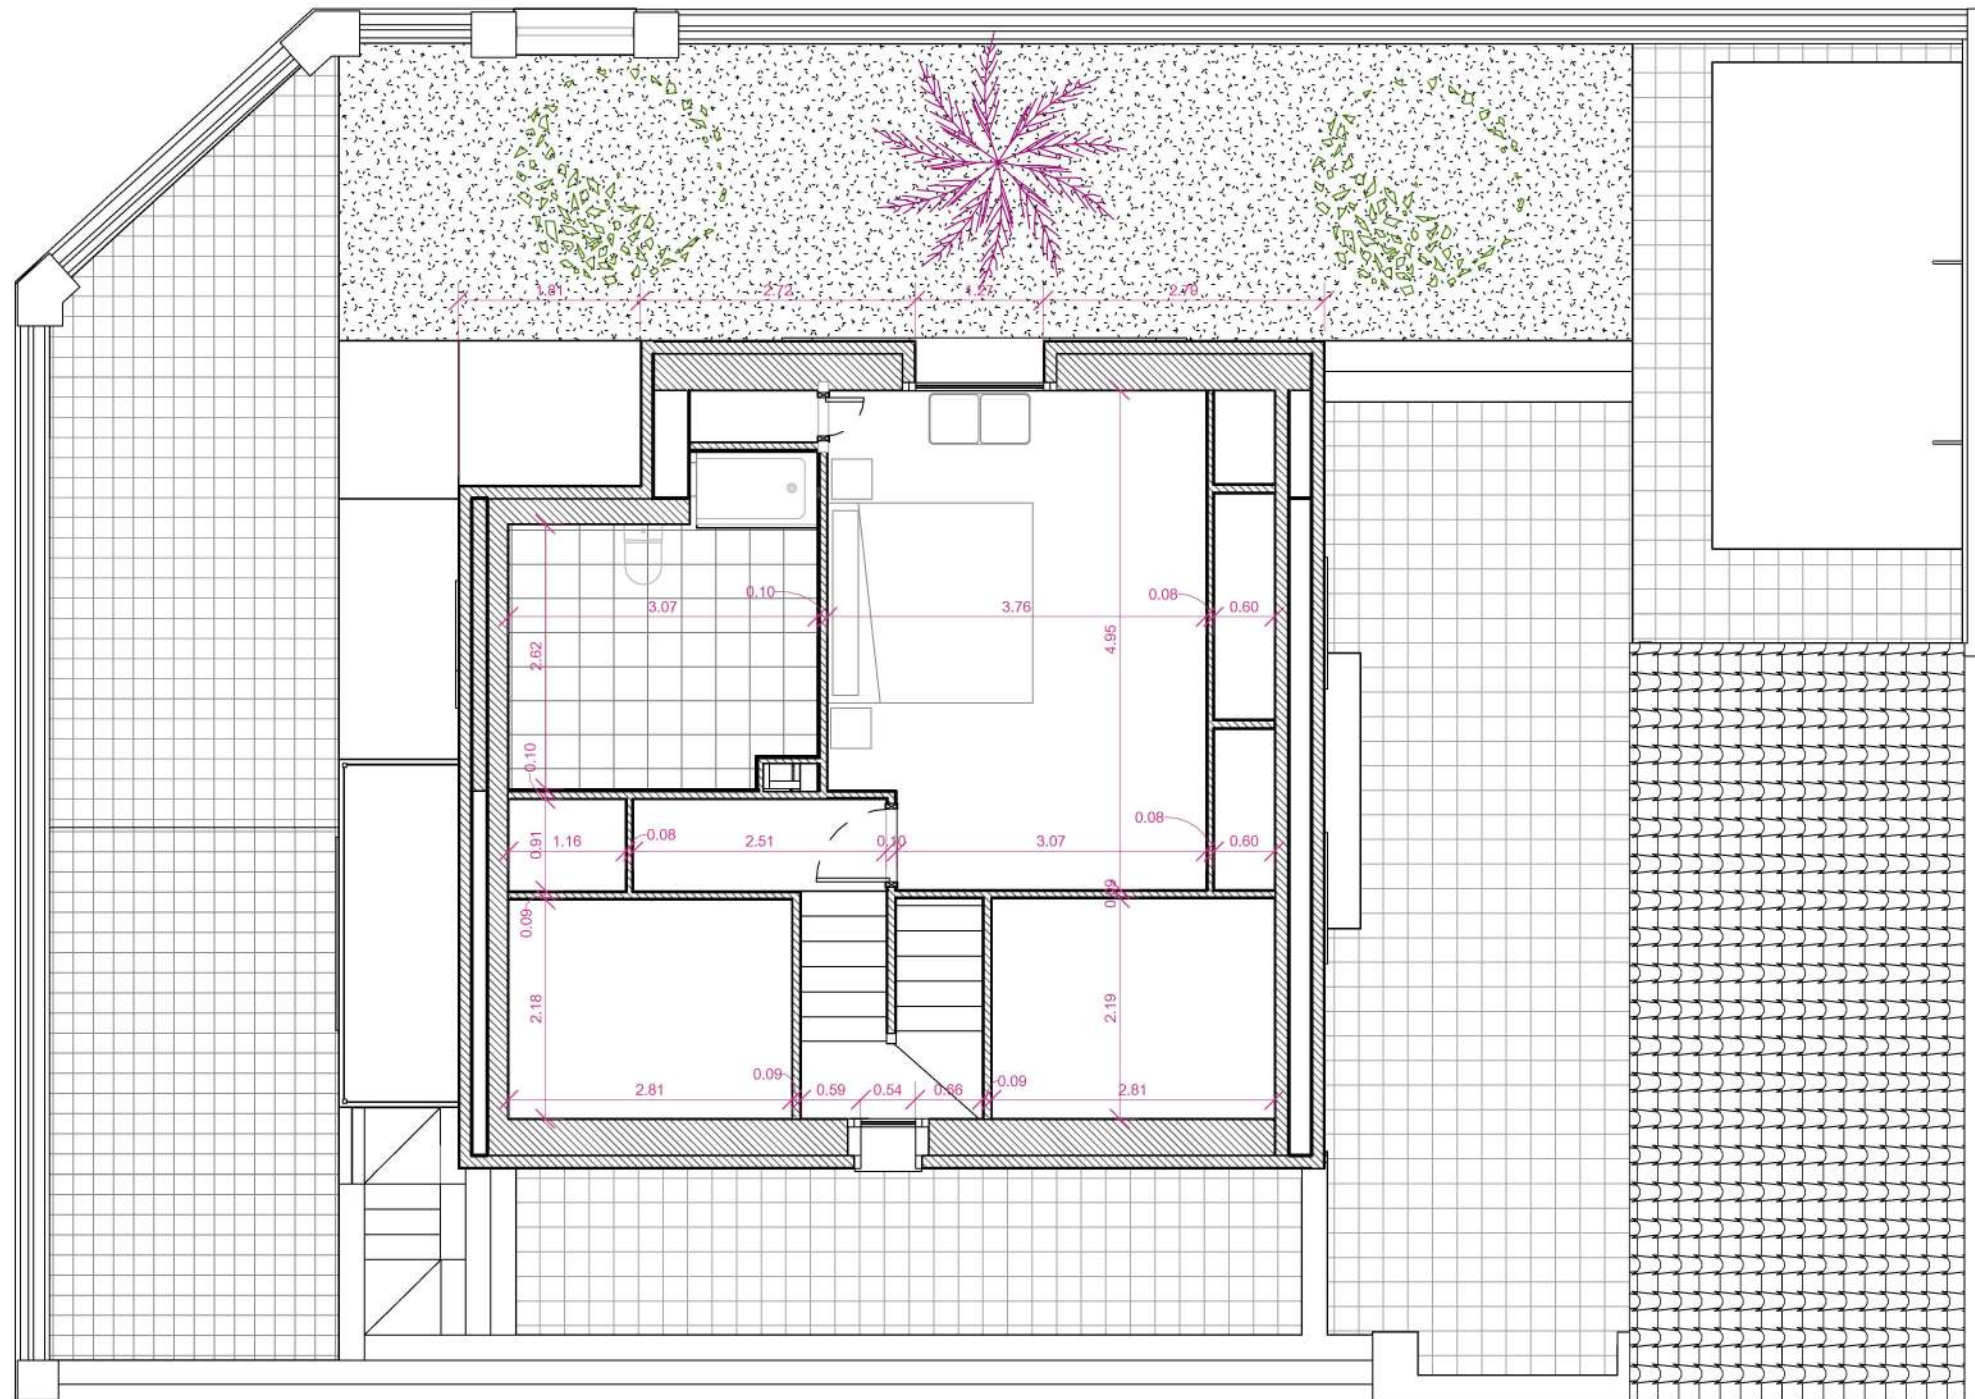


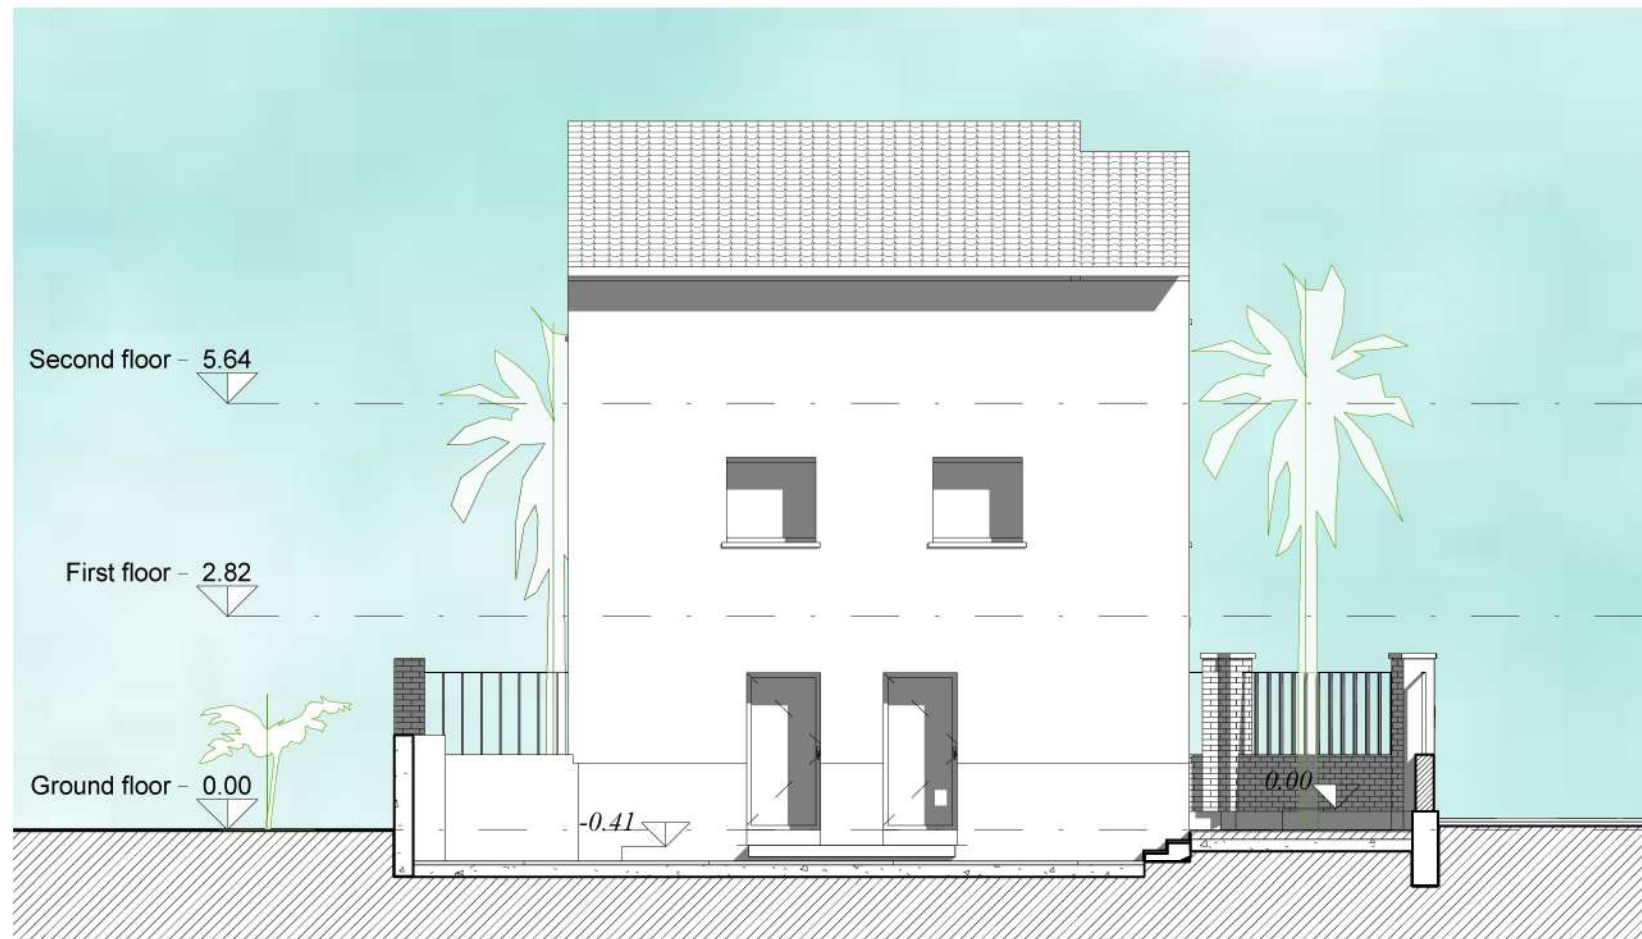

2 EAST ELEVATION
05 1 : 100




1 WEST ELEVATION
05 1 : 100

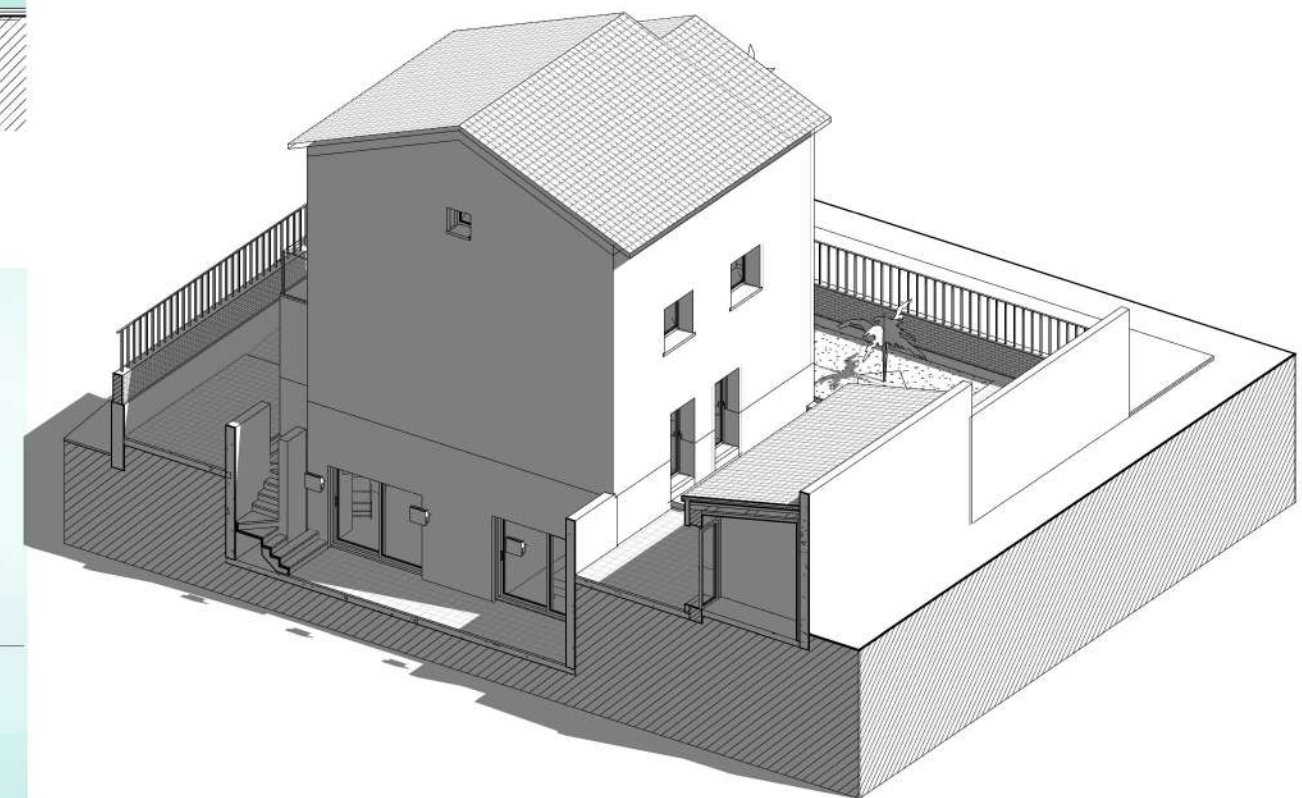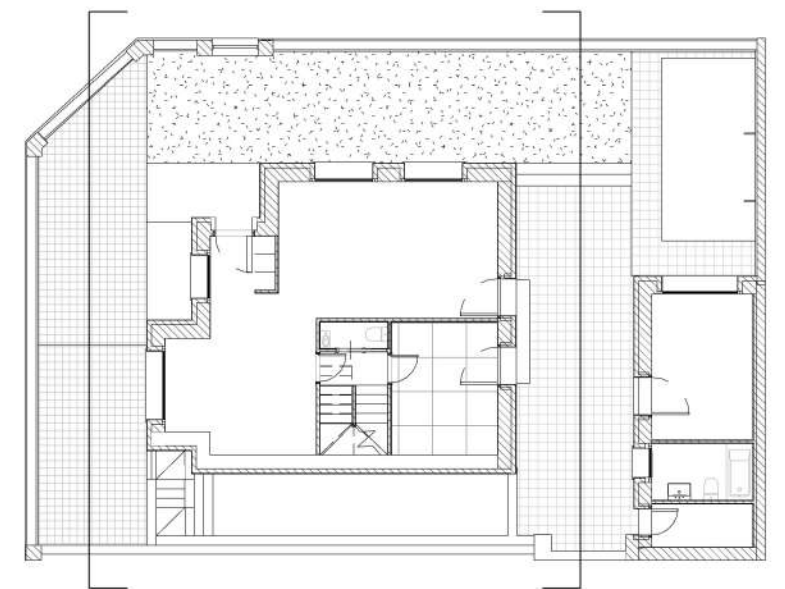







1 NORTH ELEVATION
06 1 : 100

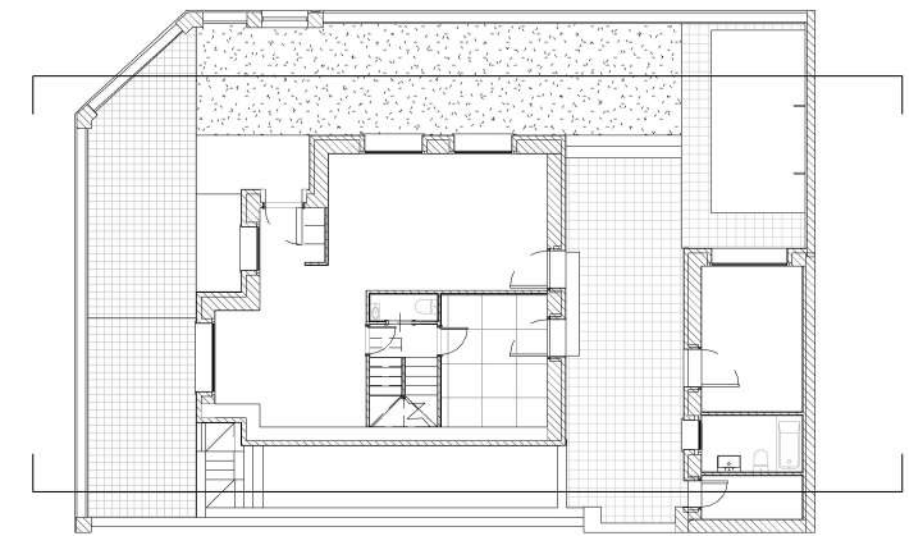

2 SOUTH ELEVATION
06 1 : 100

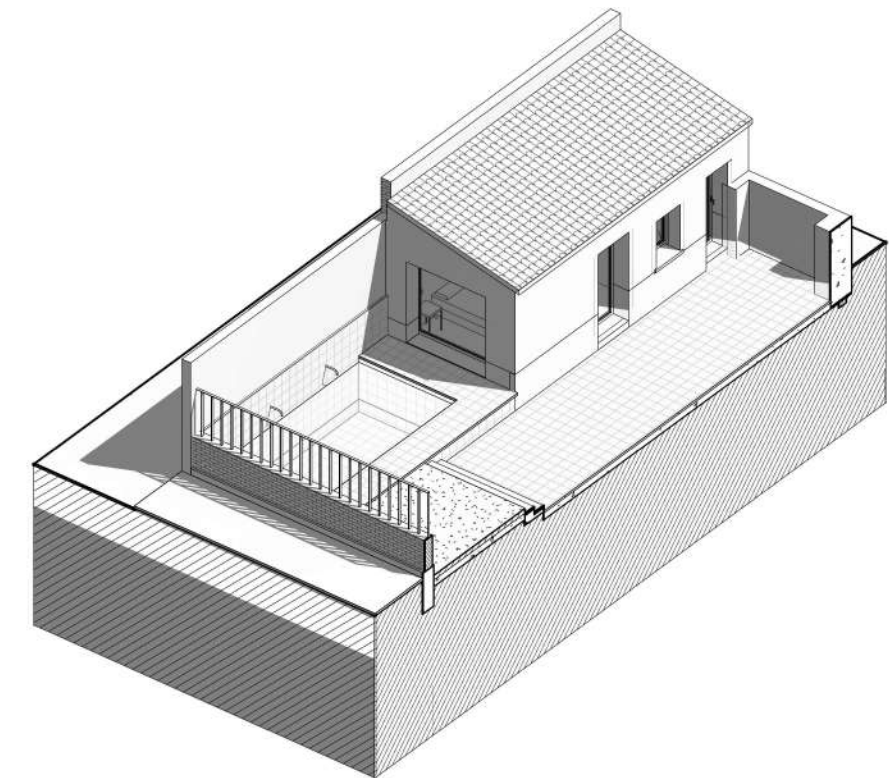

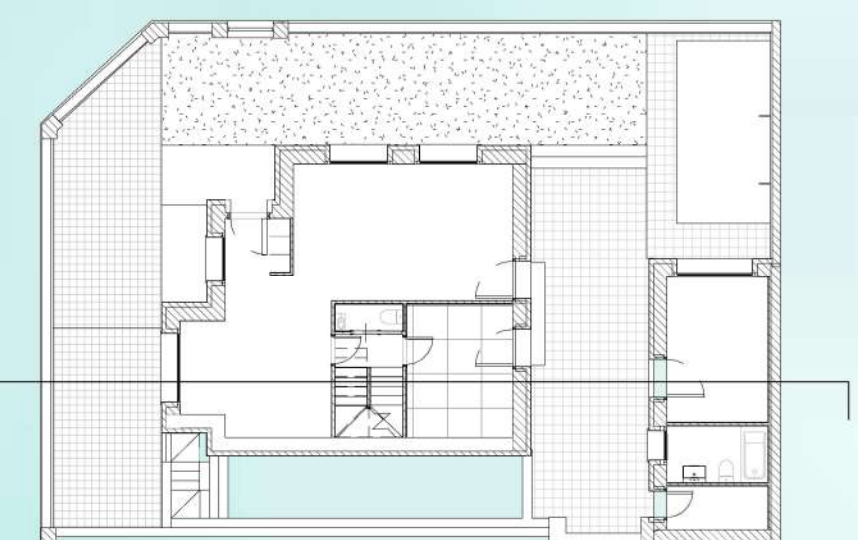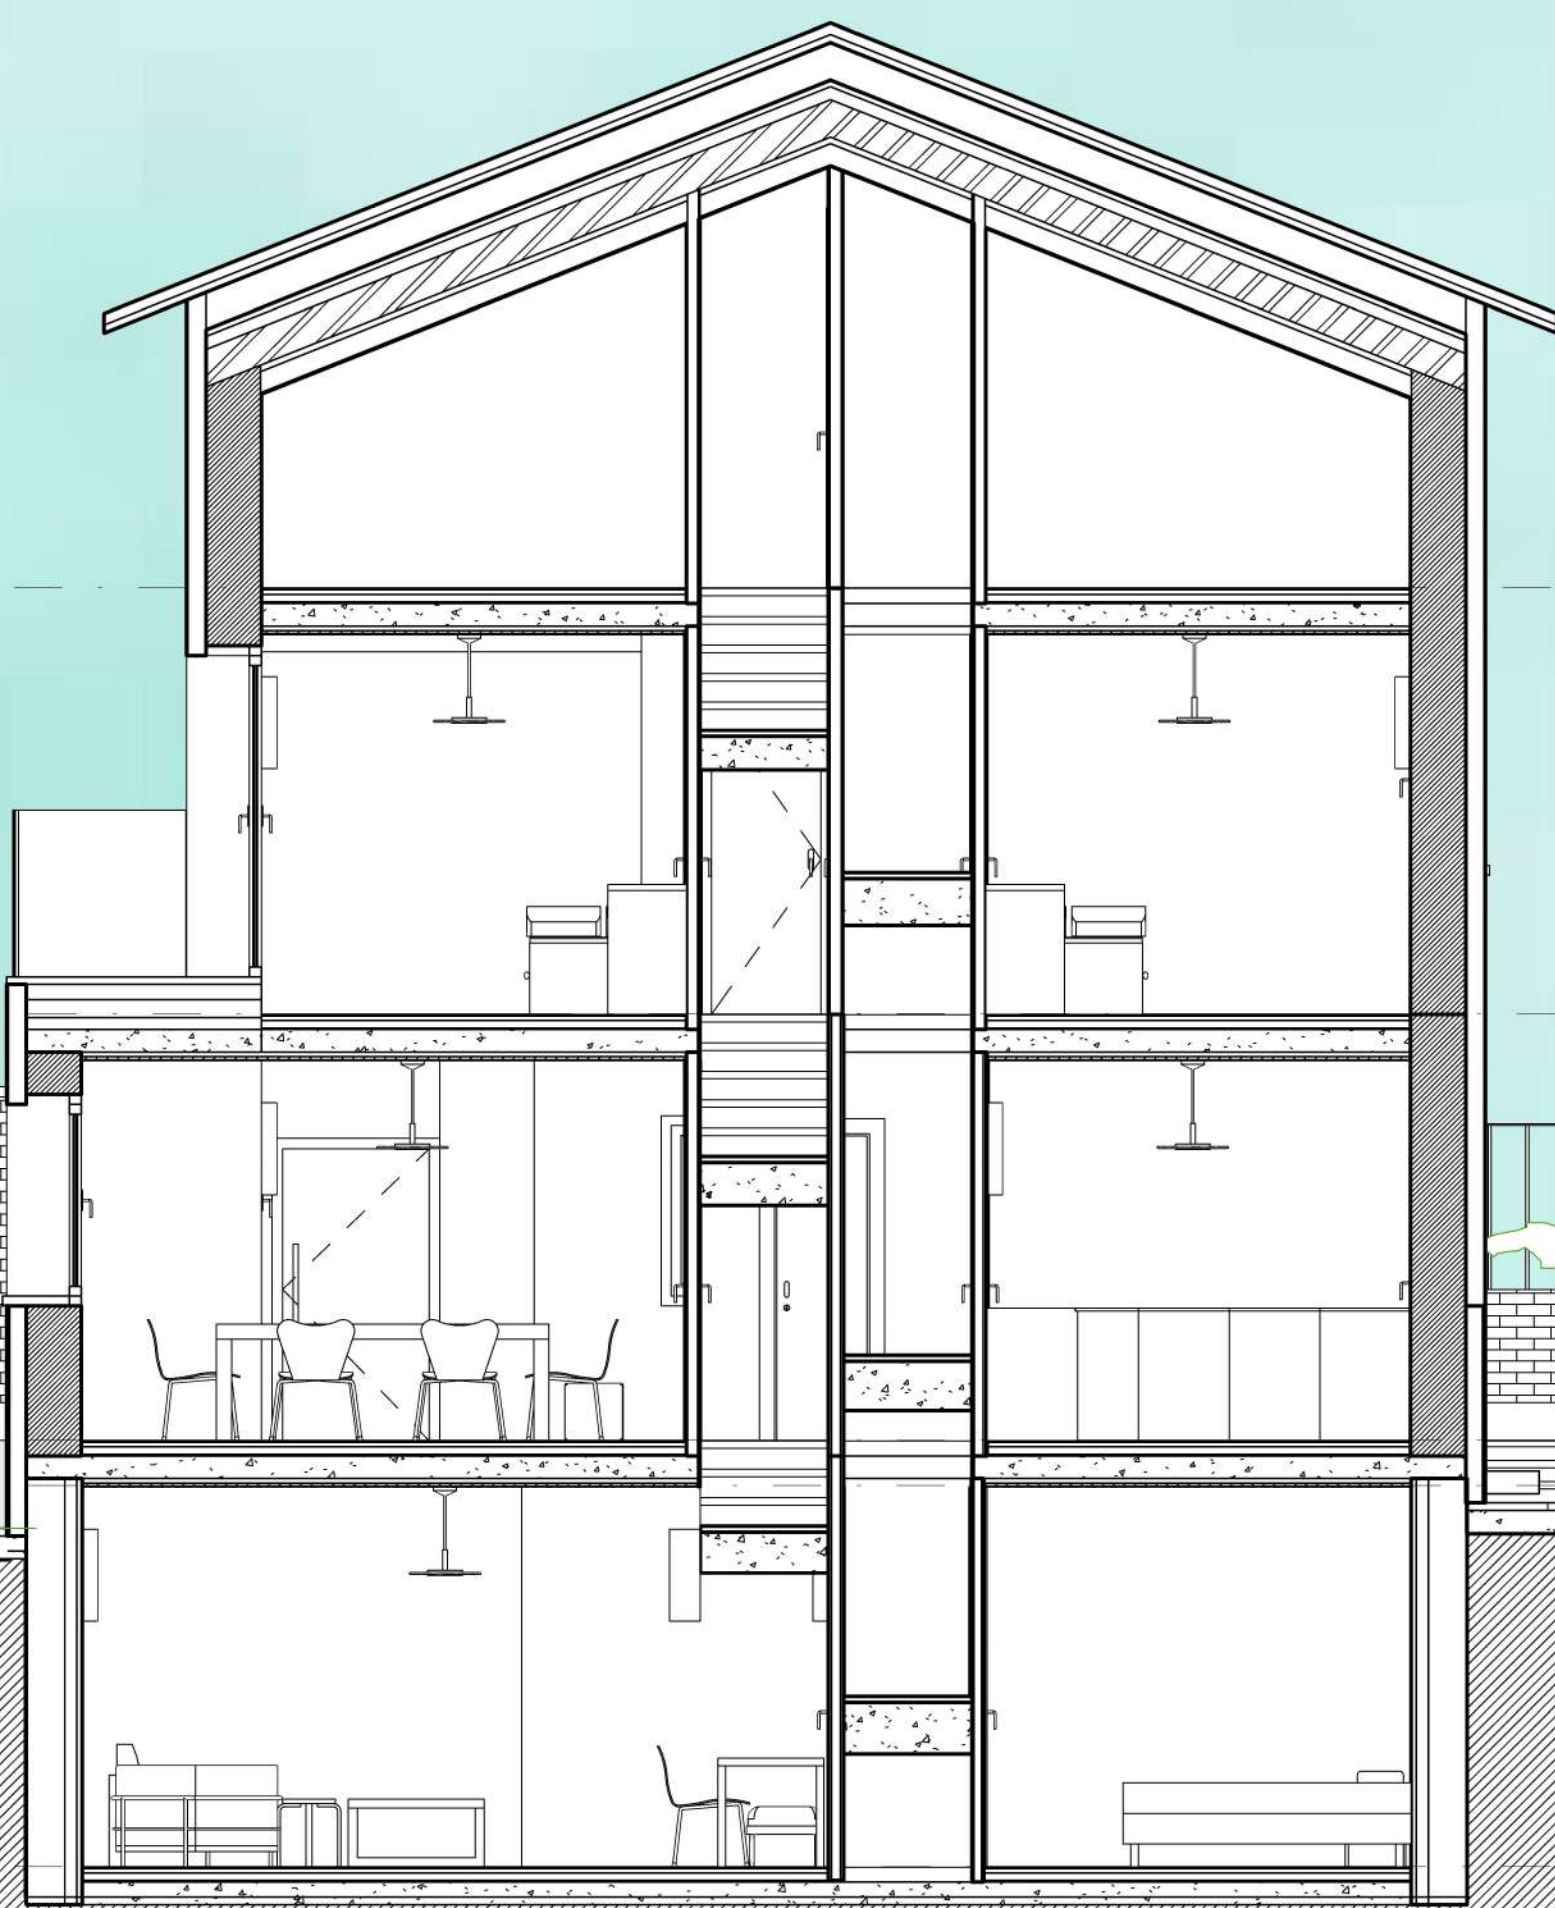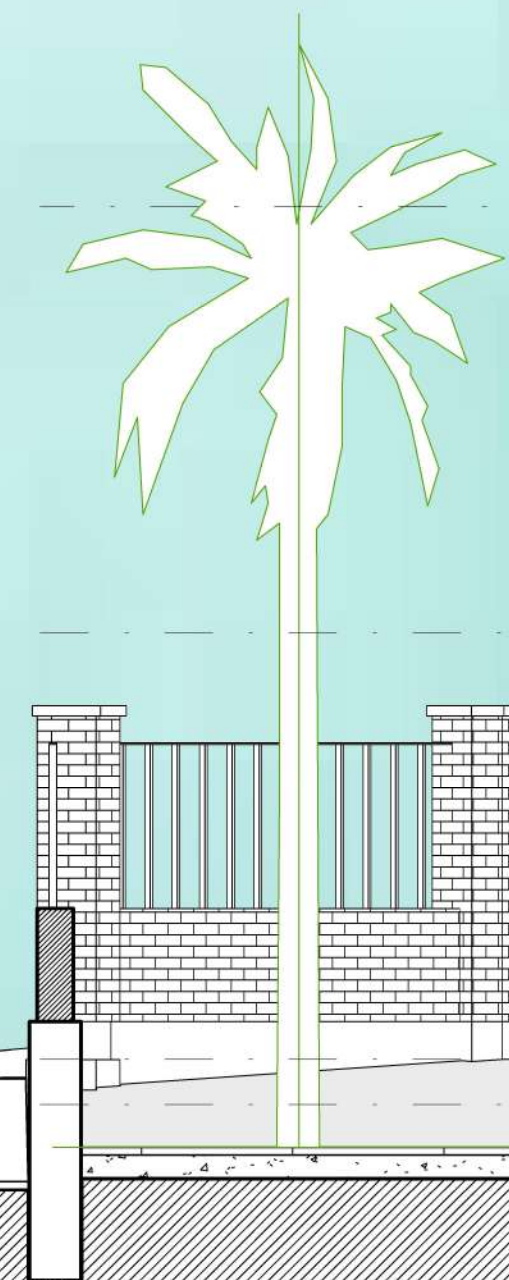

5.64 - Second floor

2.82 - First floor

0.00 - Ground floor

-0.30 - Swimming pool level

-2.82 - Basement floor

1' SECTION AA
07 1:50

Second floor - 5.64


First floor - 2.82


Ground floor - 0.00


Swimming pool level -0.30




Basement floor -2.82



1
08 SECTION BB
1 : 50

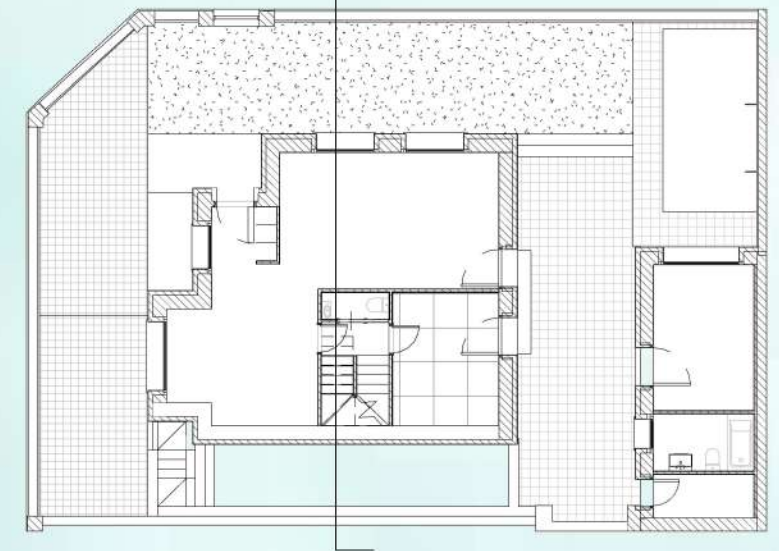

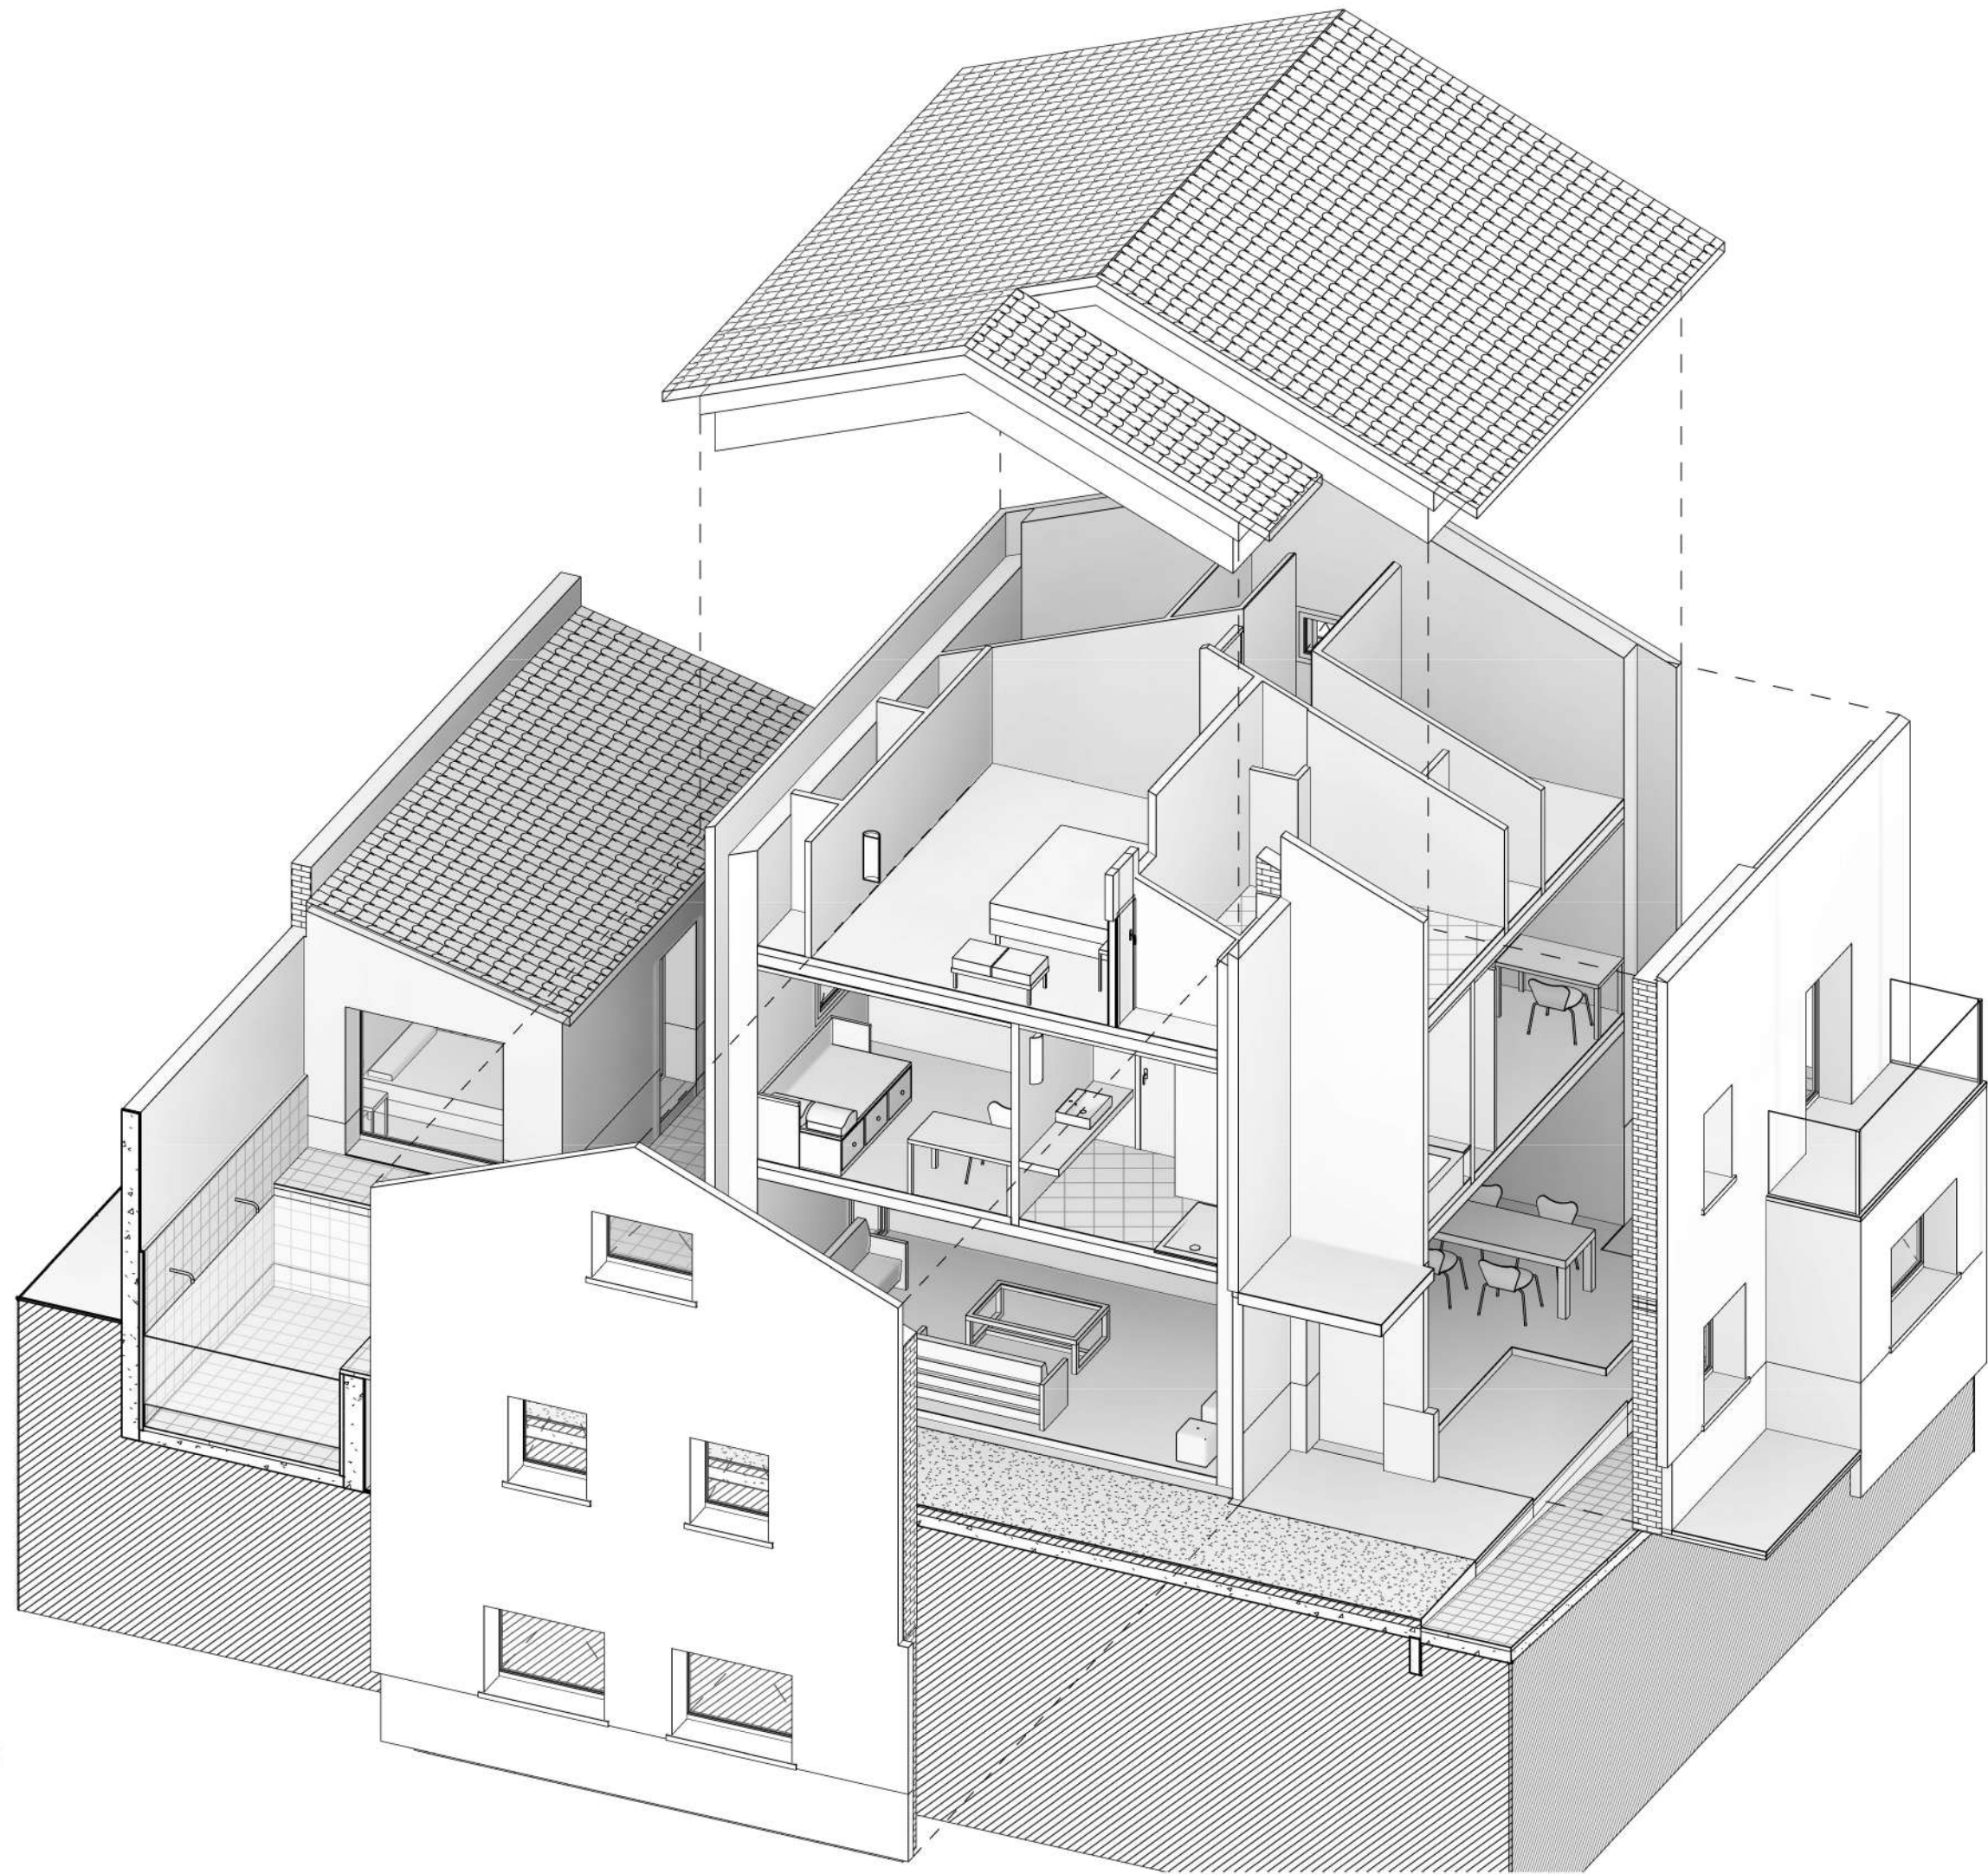

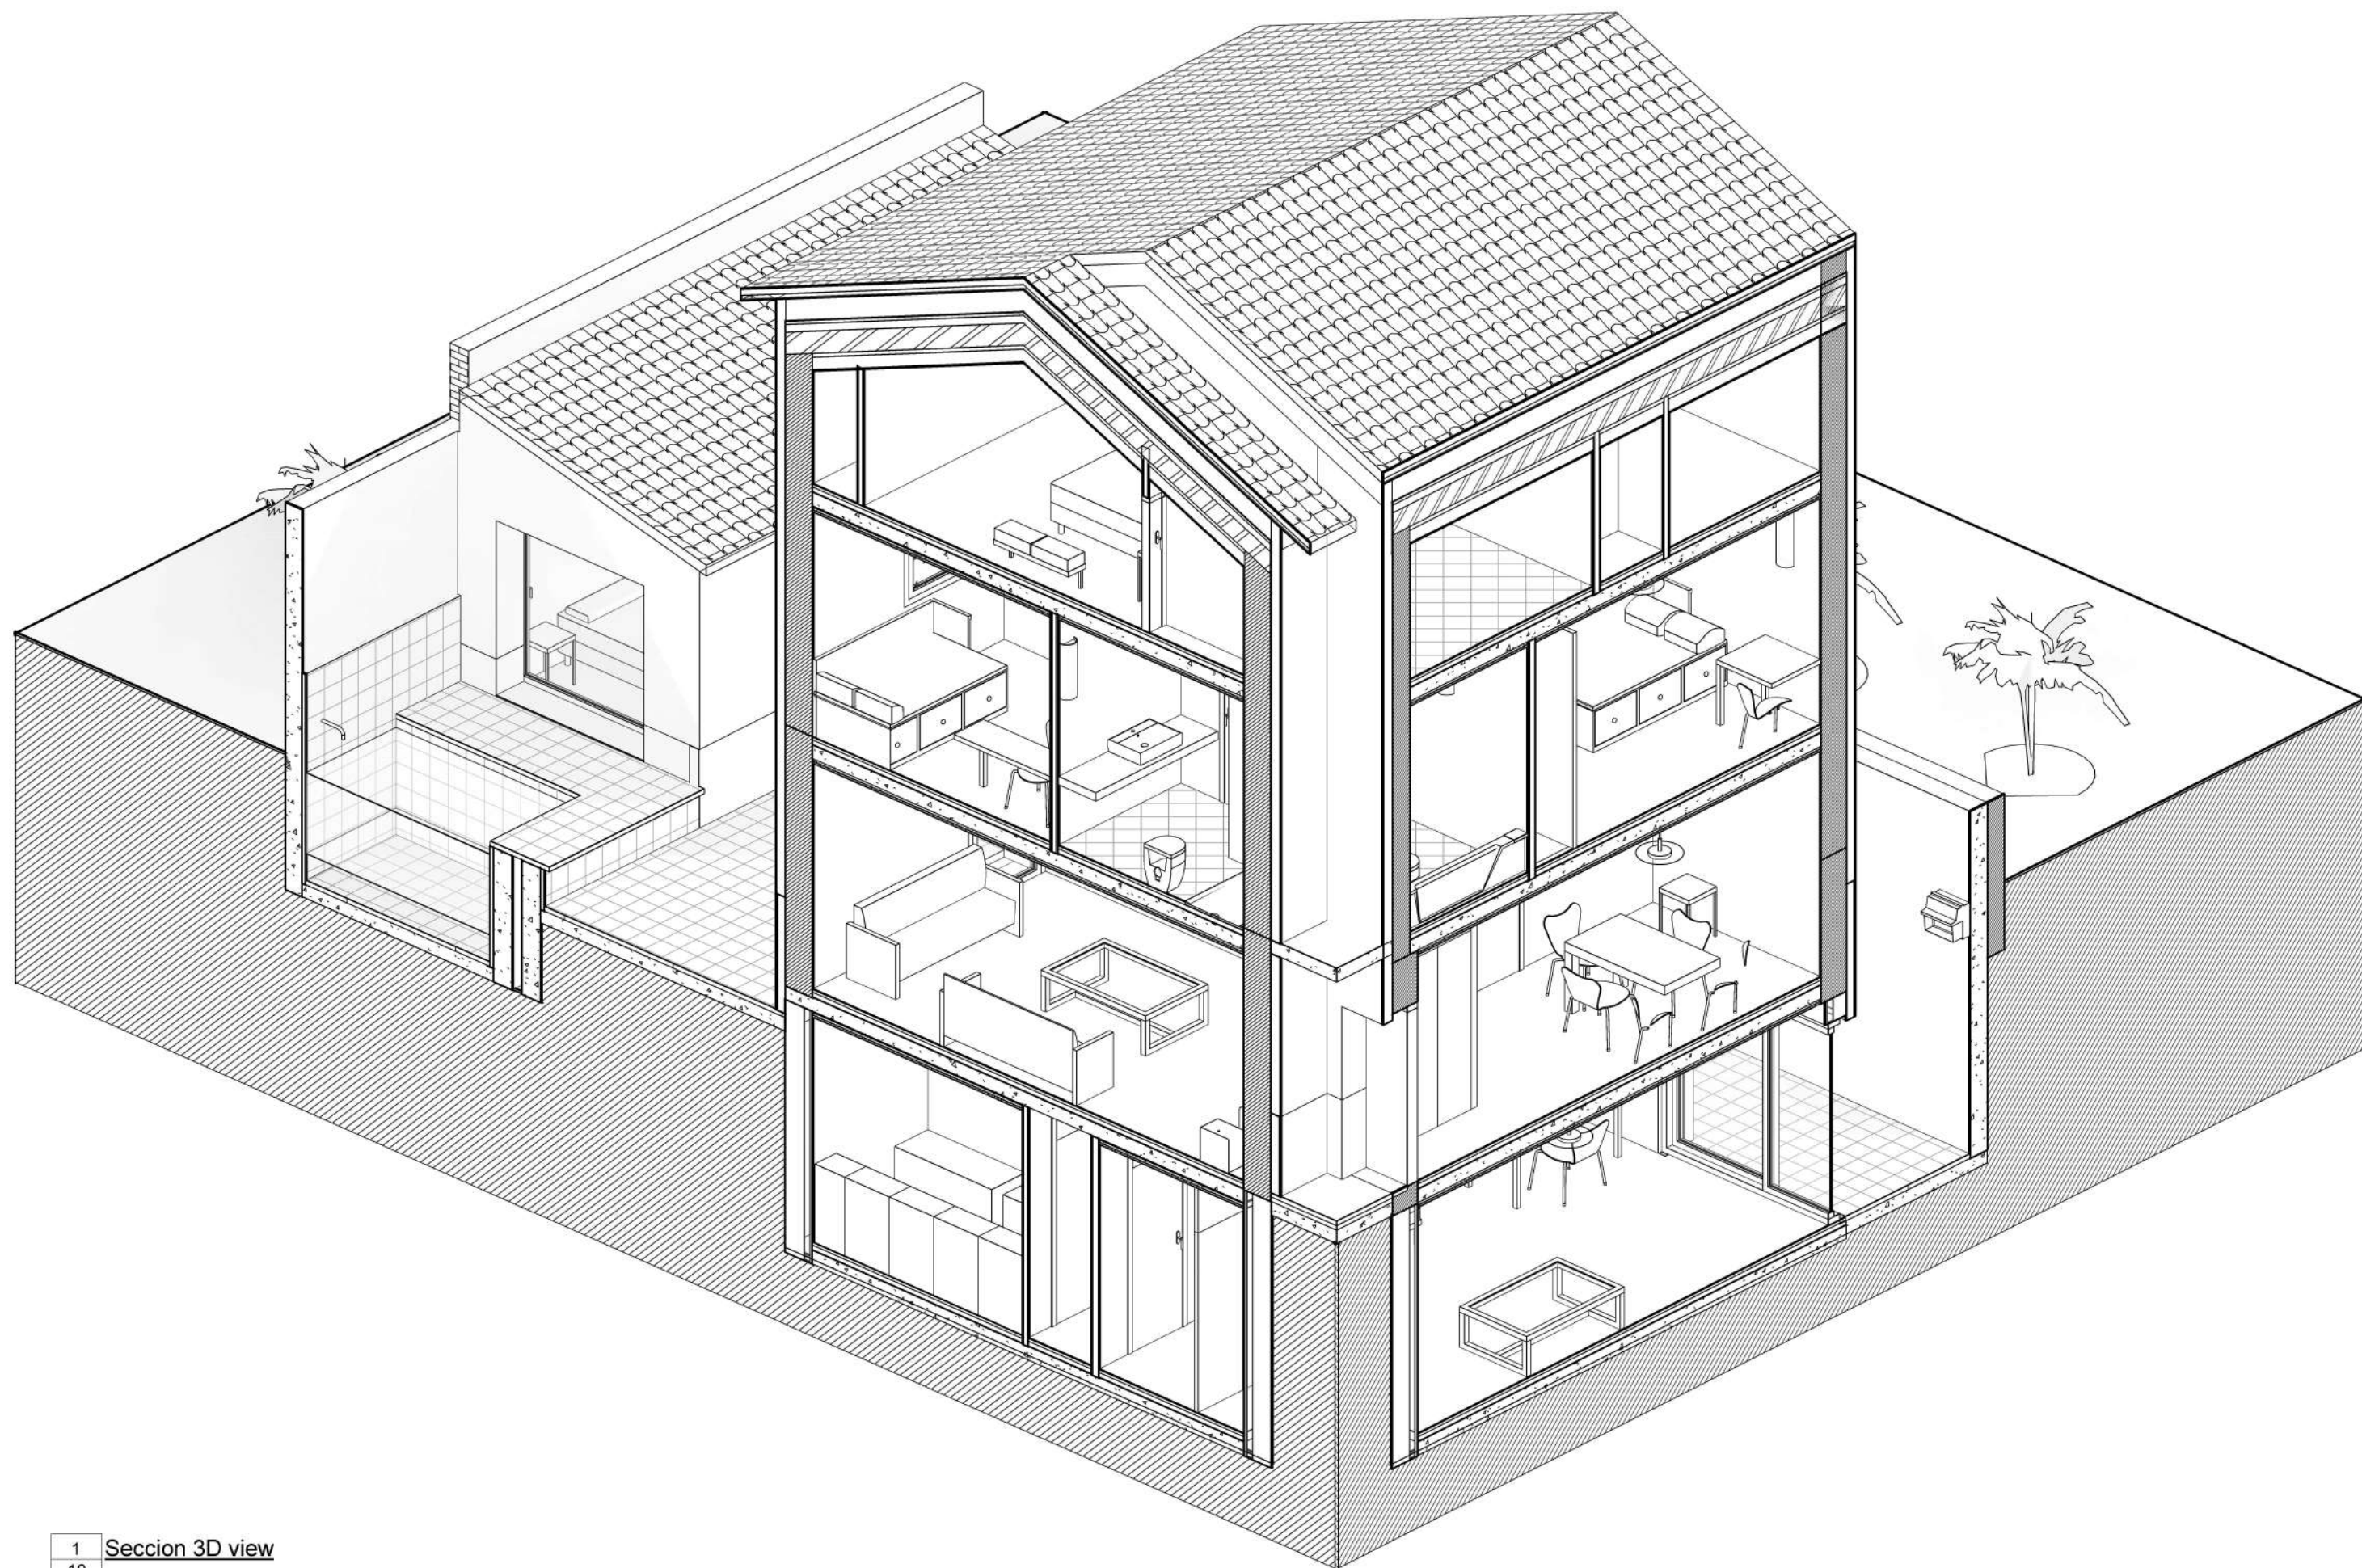

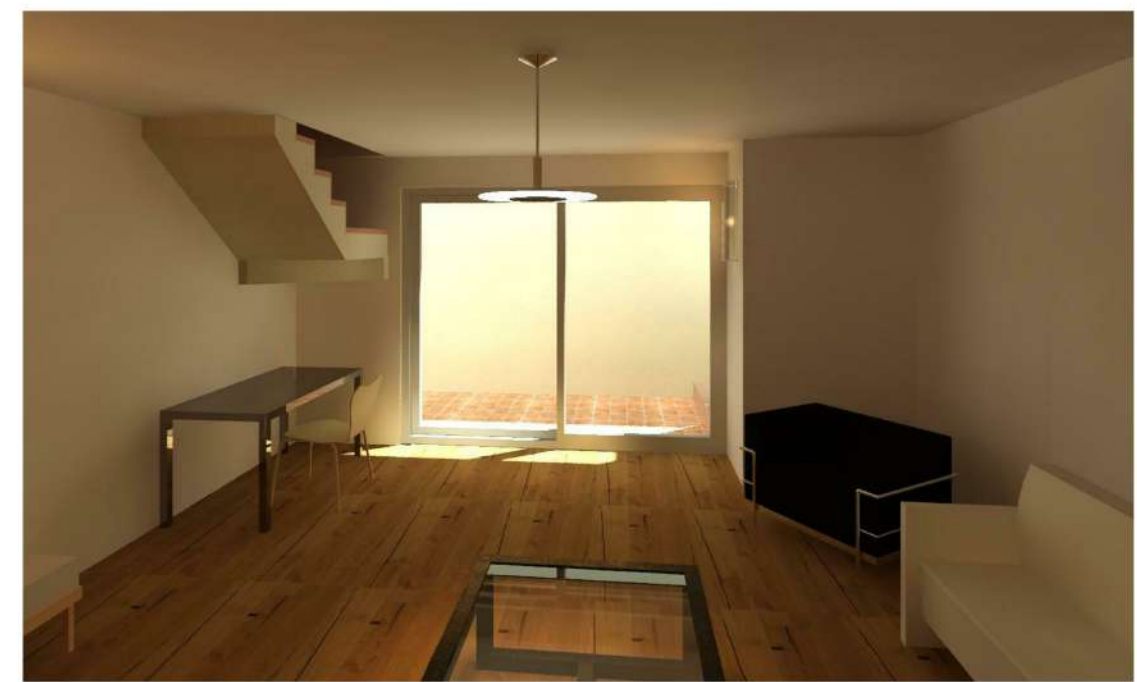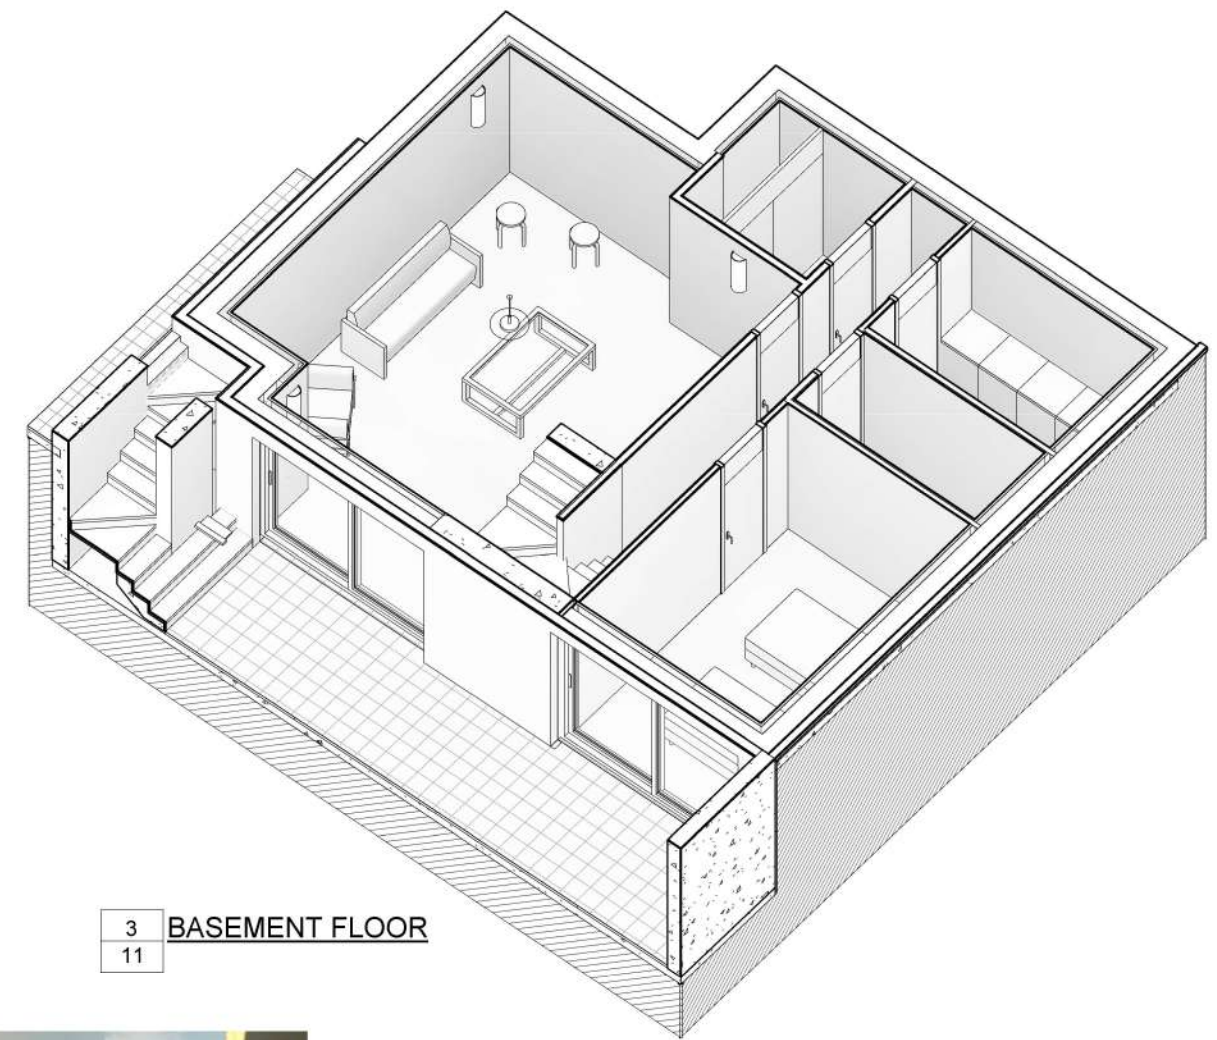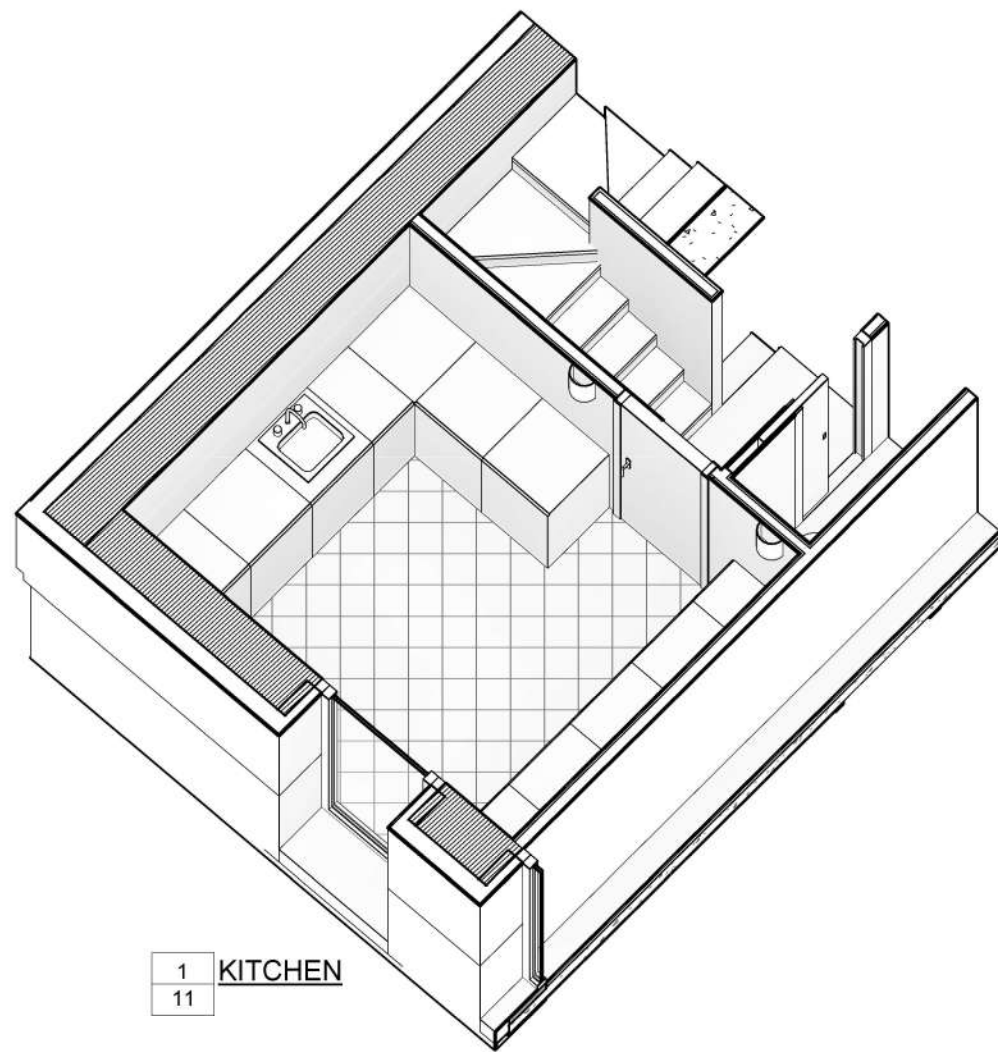

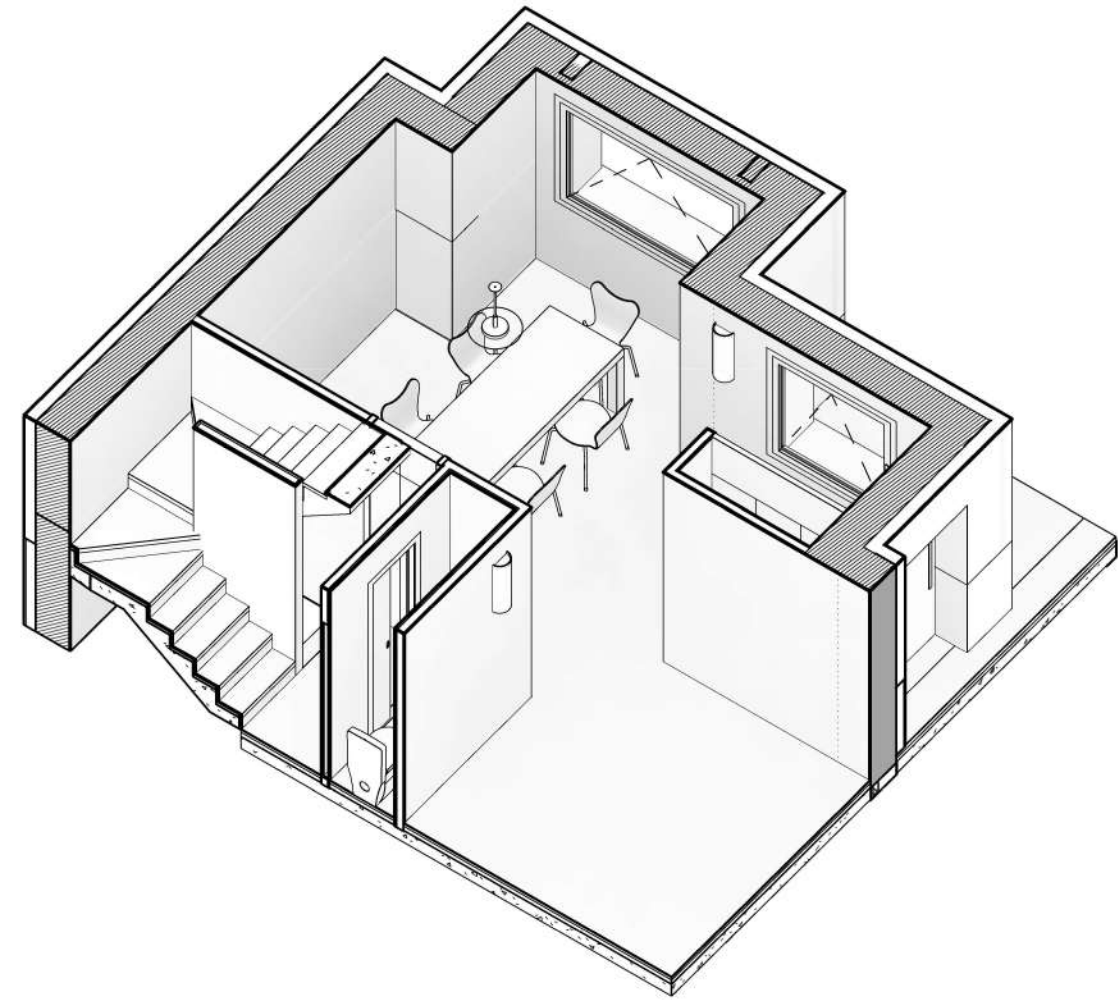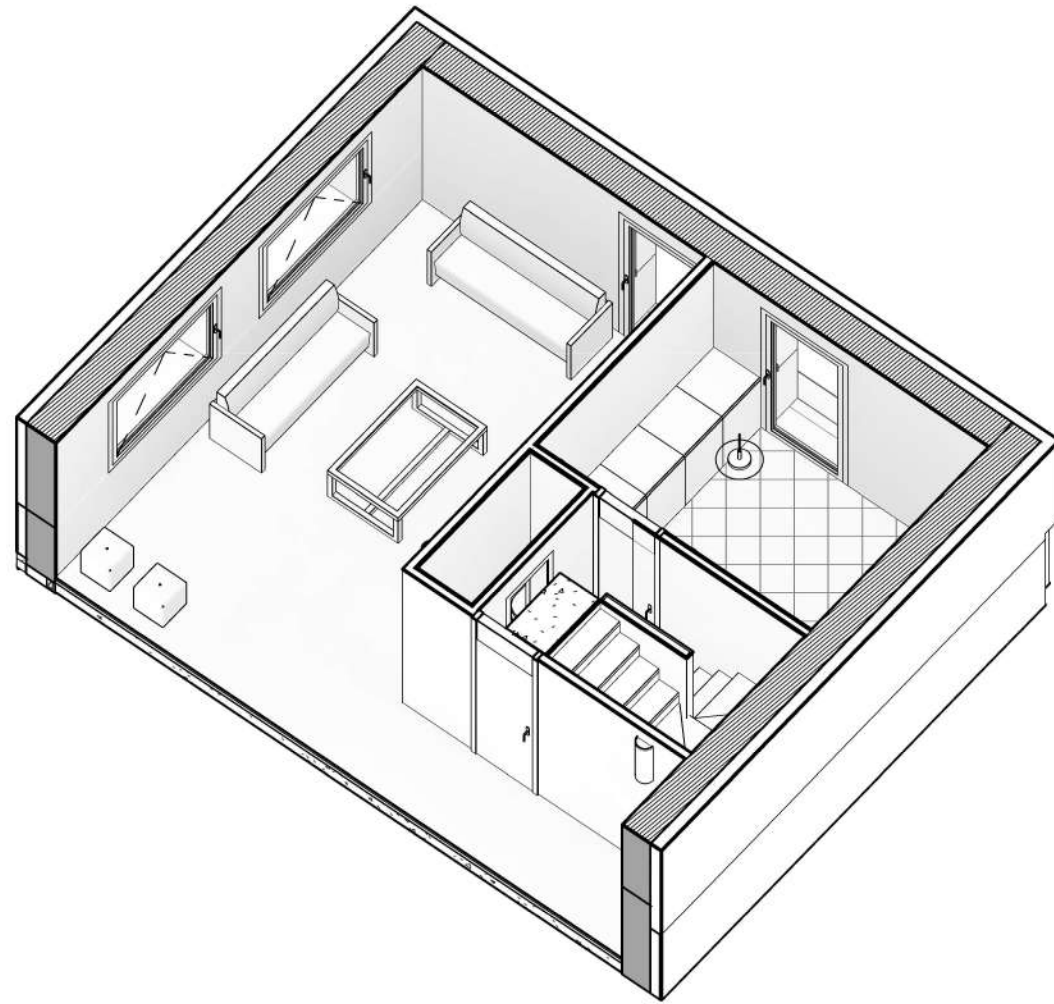


1	LIVING ROOM
12	



2	DINING ROOM
12	



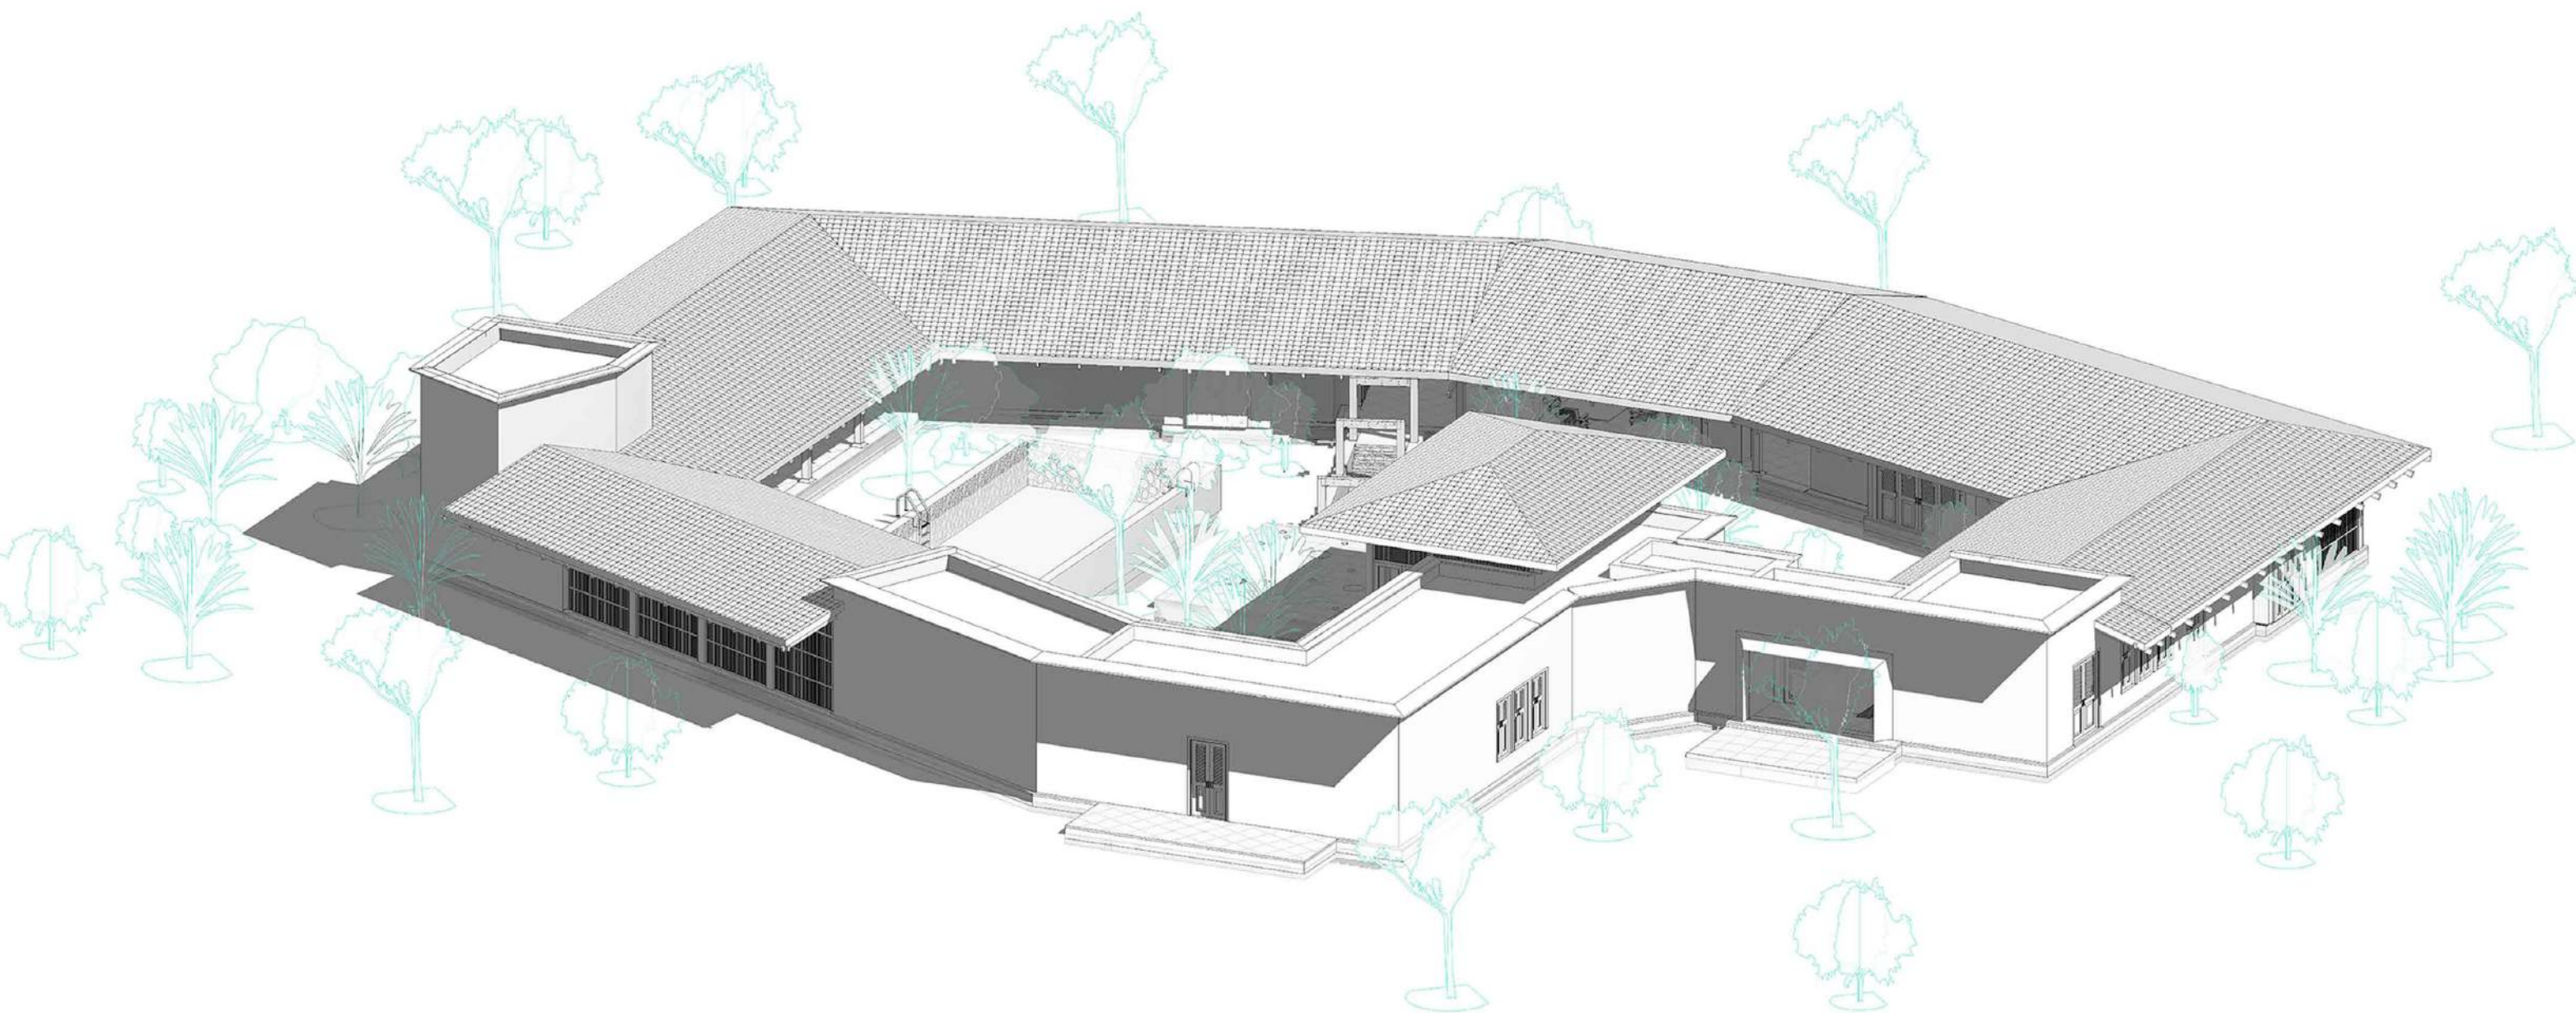


2

Tara House 2018

Reproduction of Tara House in India.



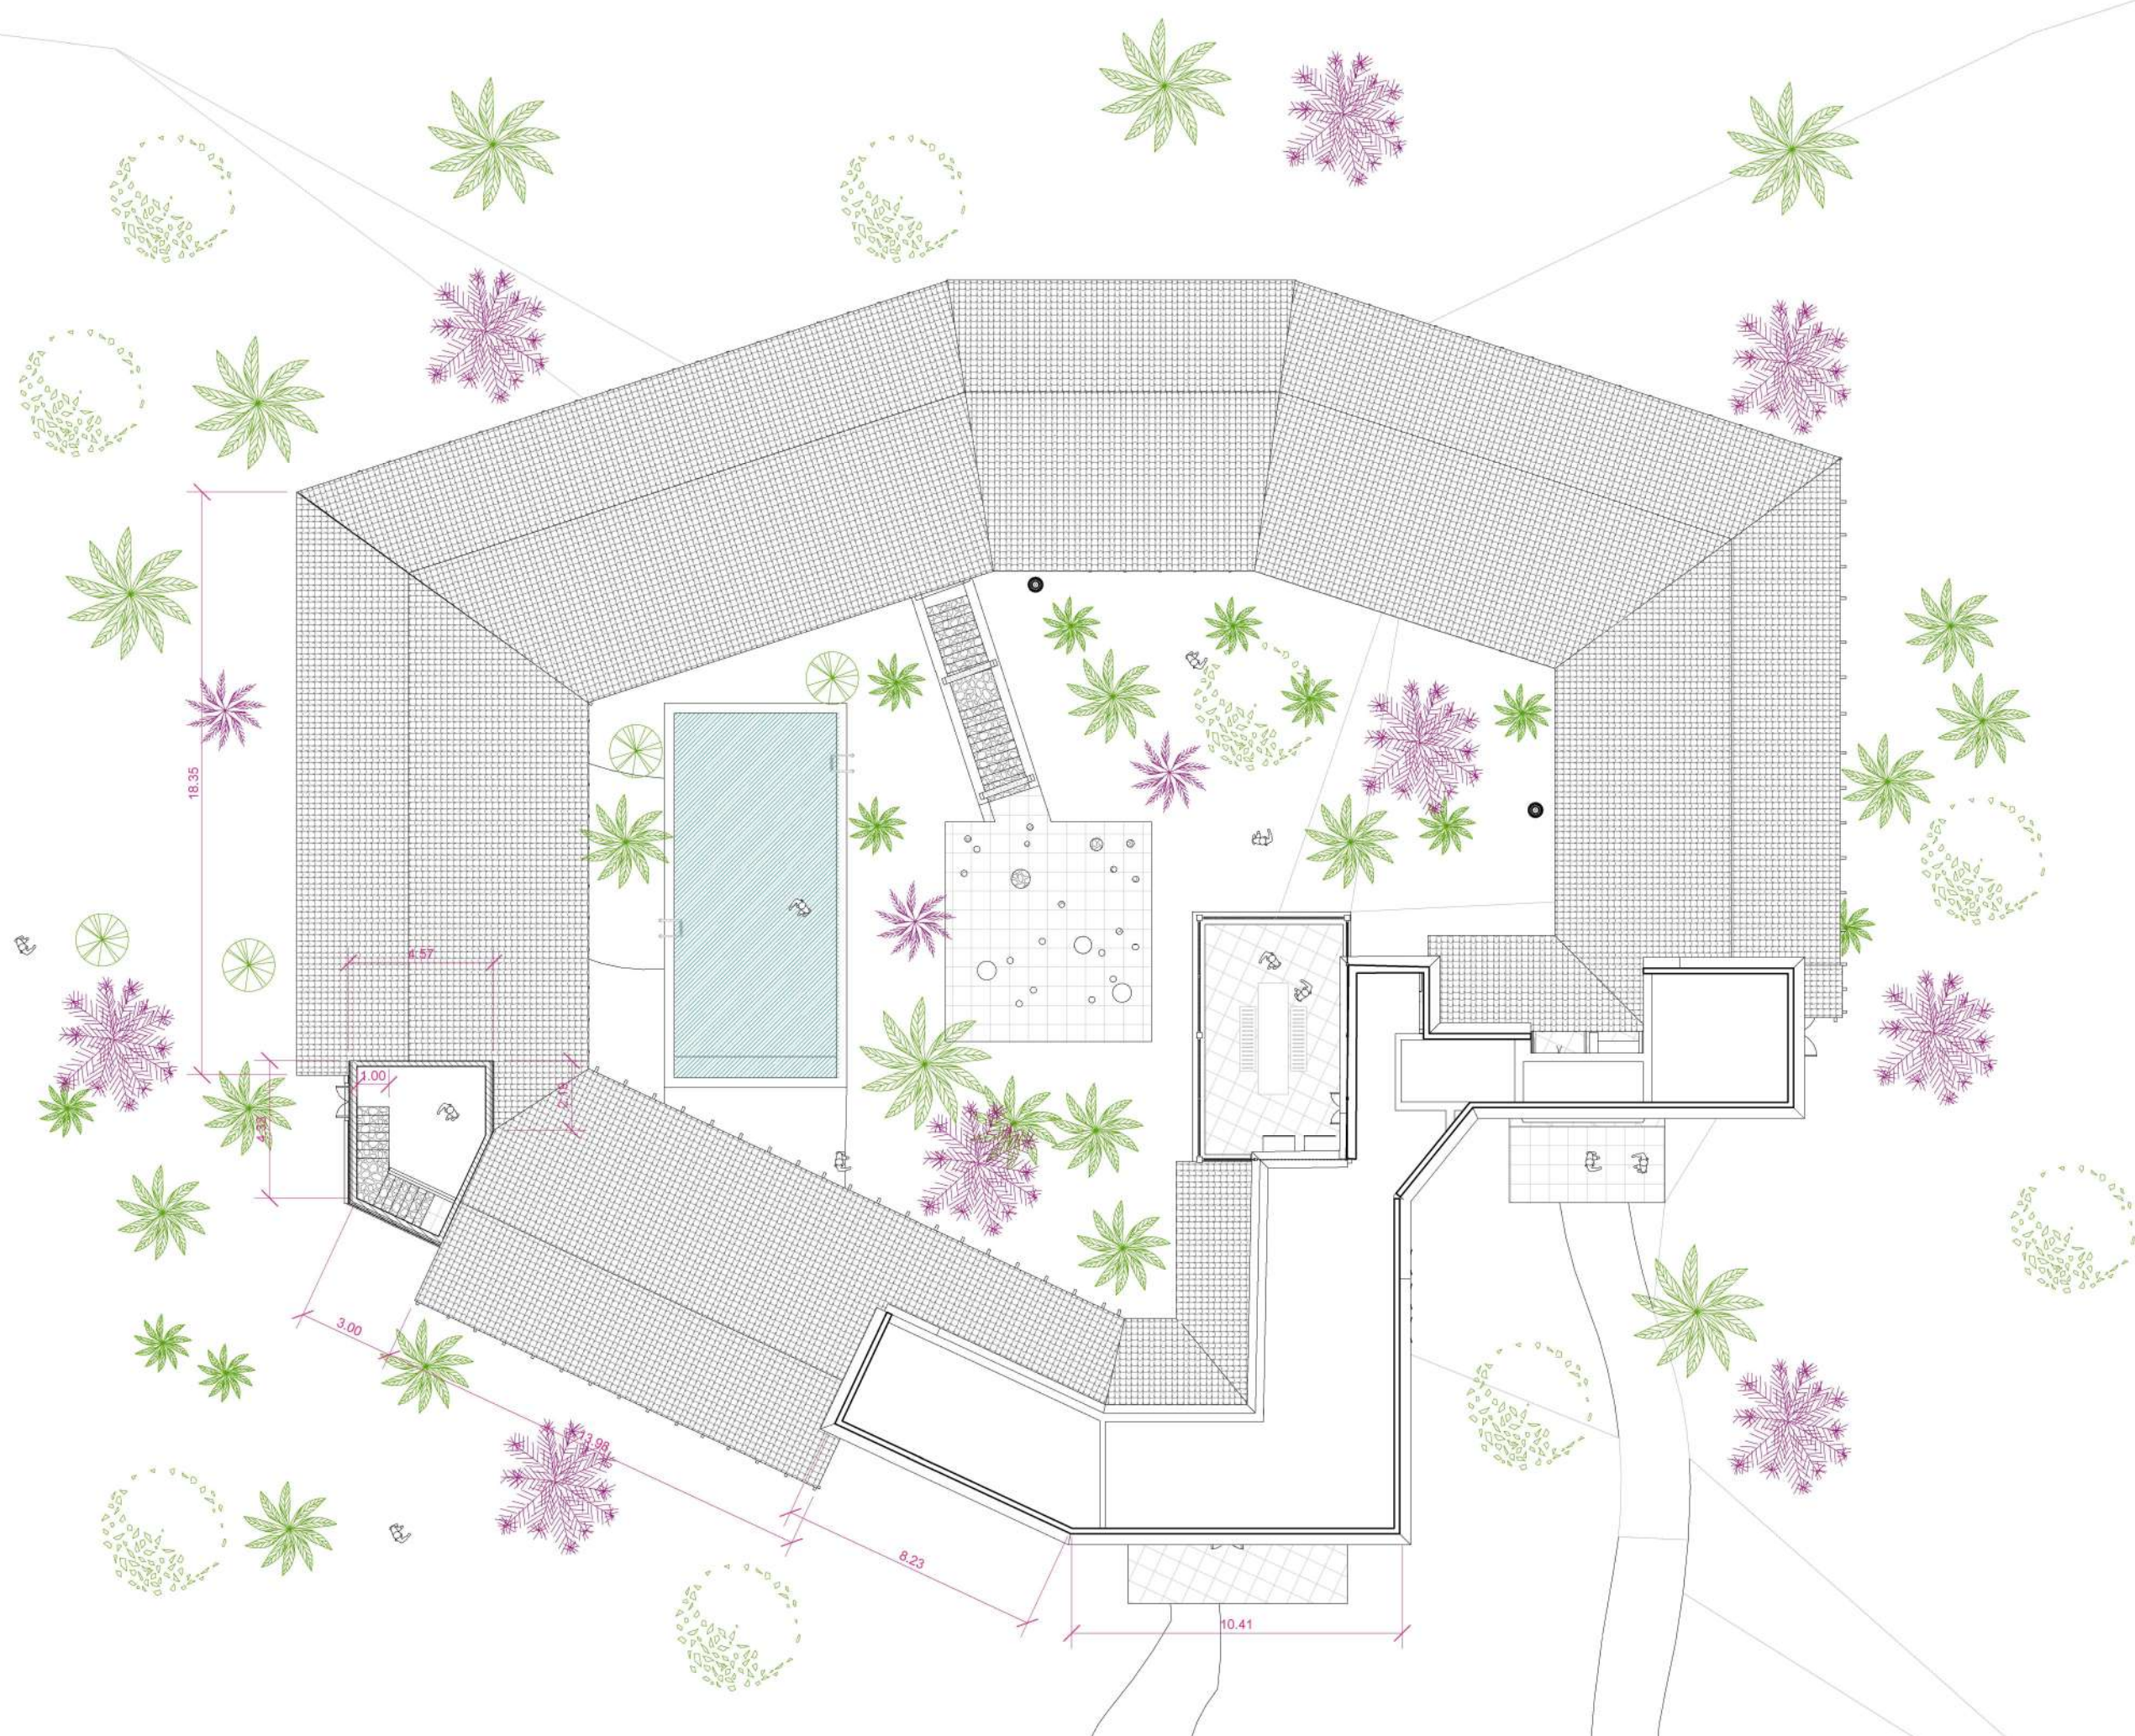




2 WEST ELEVATION
03 1:150



1 EAST ELEVATION
03 1:150

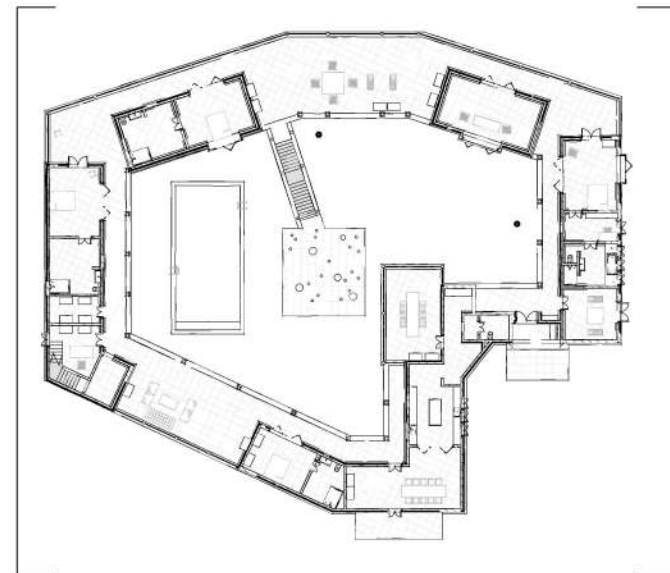




1 NORTH ELEVATION
04 1 : 150



2 SOUTH ELATION
04 1 : 150

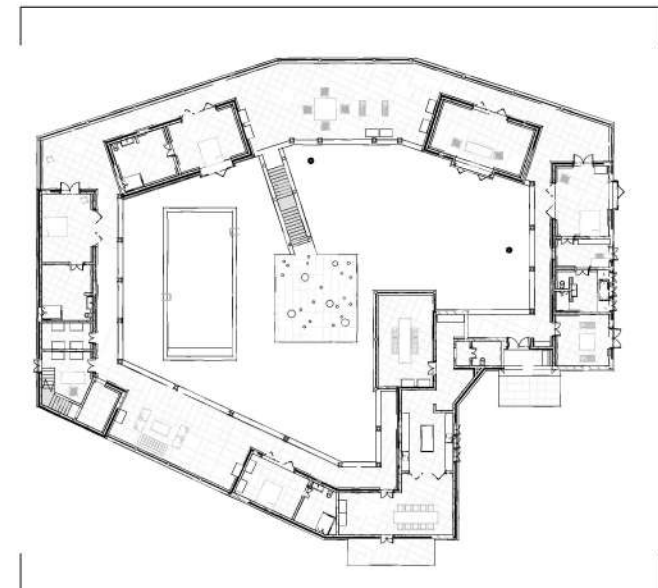





1 SECTION AA
05 1 : 150



2 SECTION BB
05 1 : 150

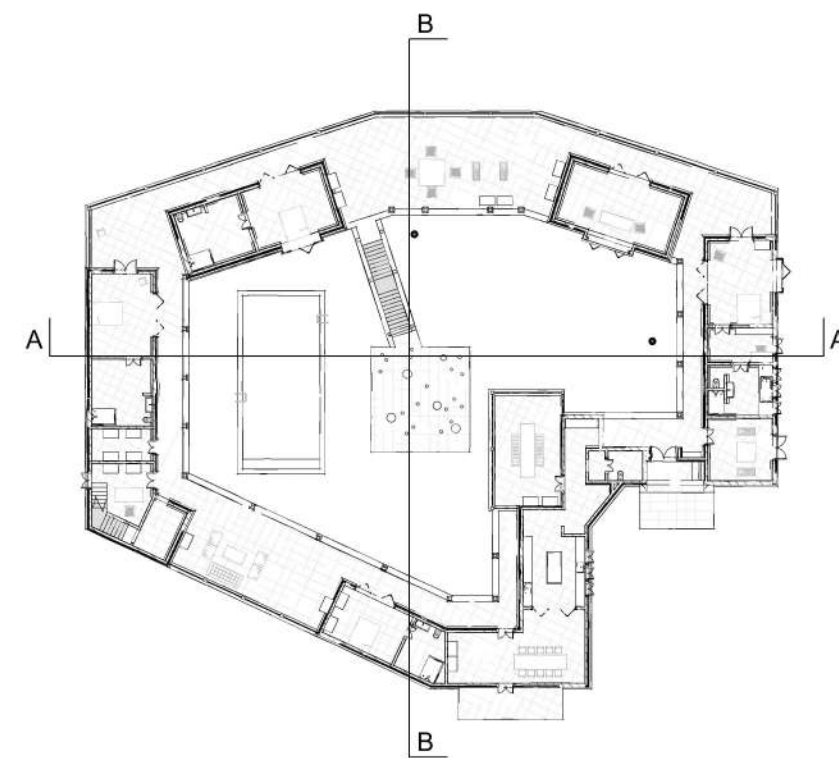

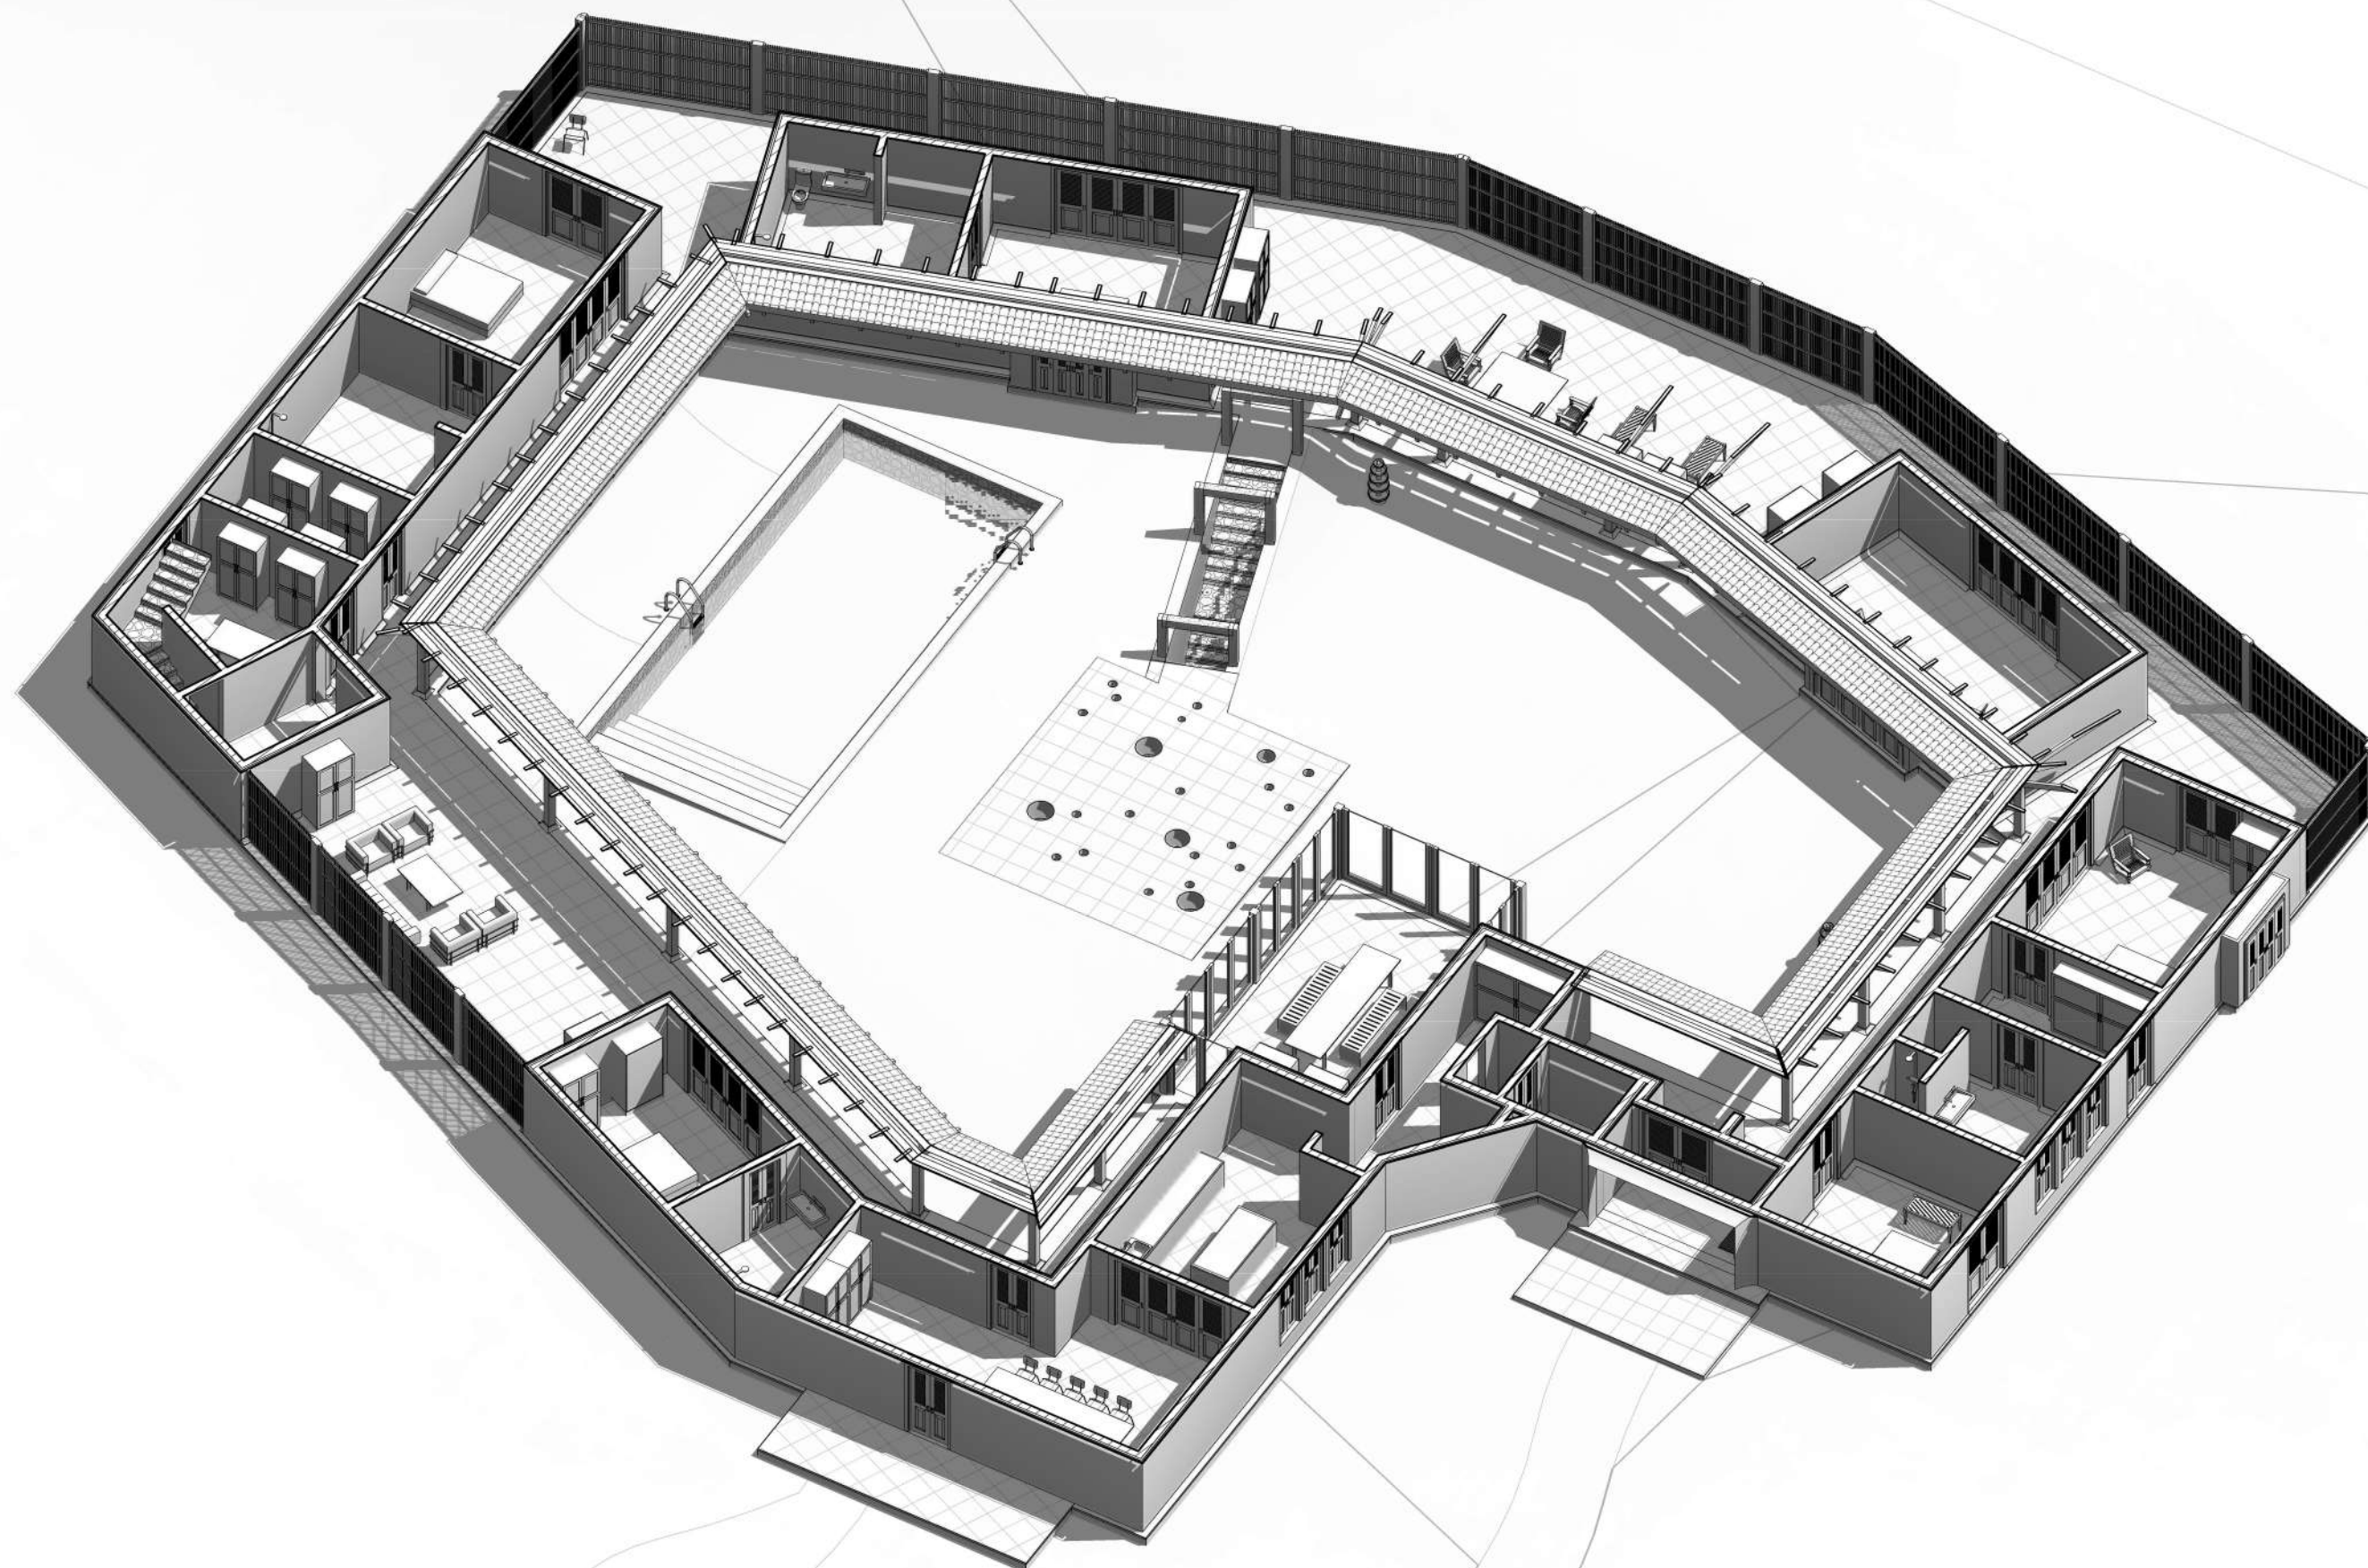



3

Detached House - Lambeth 2017


Conversion of roof space to habitable use to include four small dormer and a mansard.
Ground floor extensions and internal changes in the first and ground floor.

Provide LD1 Fire Alarm System to all habitable/circulation areas. Provide Smoke Detectors to all rooms and landings as indicated and Heat Detector in Kitchen. System to be on a separate circuit and have battery back up. Upgrade a escape window at 1st floor.


Update all doors to remaining habitable rooms to BCO requirements. If existing doors & frames are in a good condition it may be possible to coat them with fire paint or similar product.

HD	Heat detector
SD	Smoke detector
FD-30	Half hour protection door

Note: update all doors to remaining habitable rooms to BCO requirements

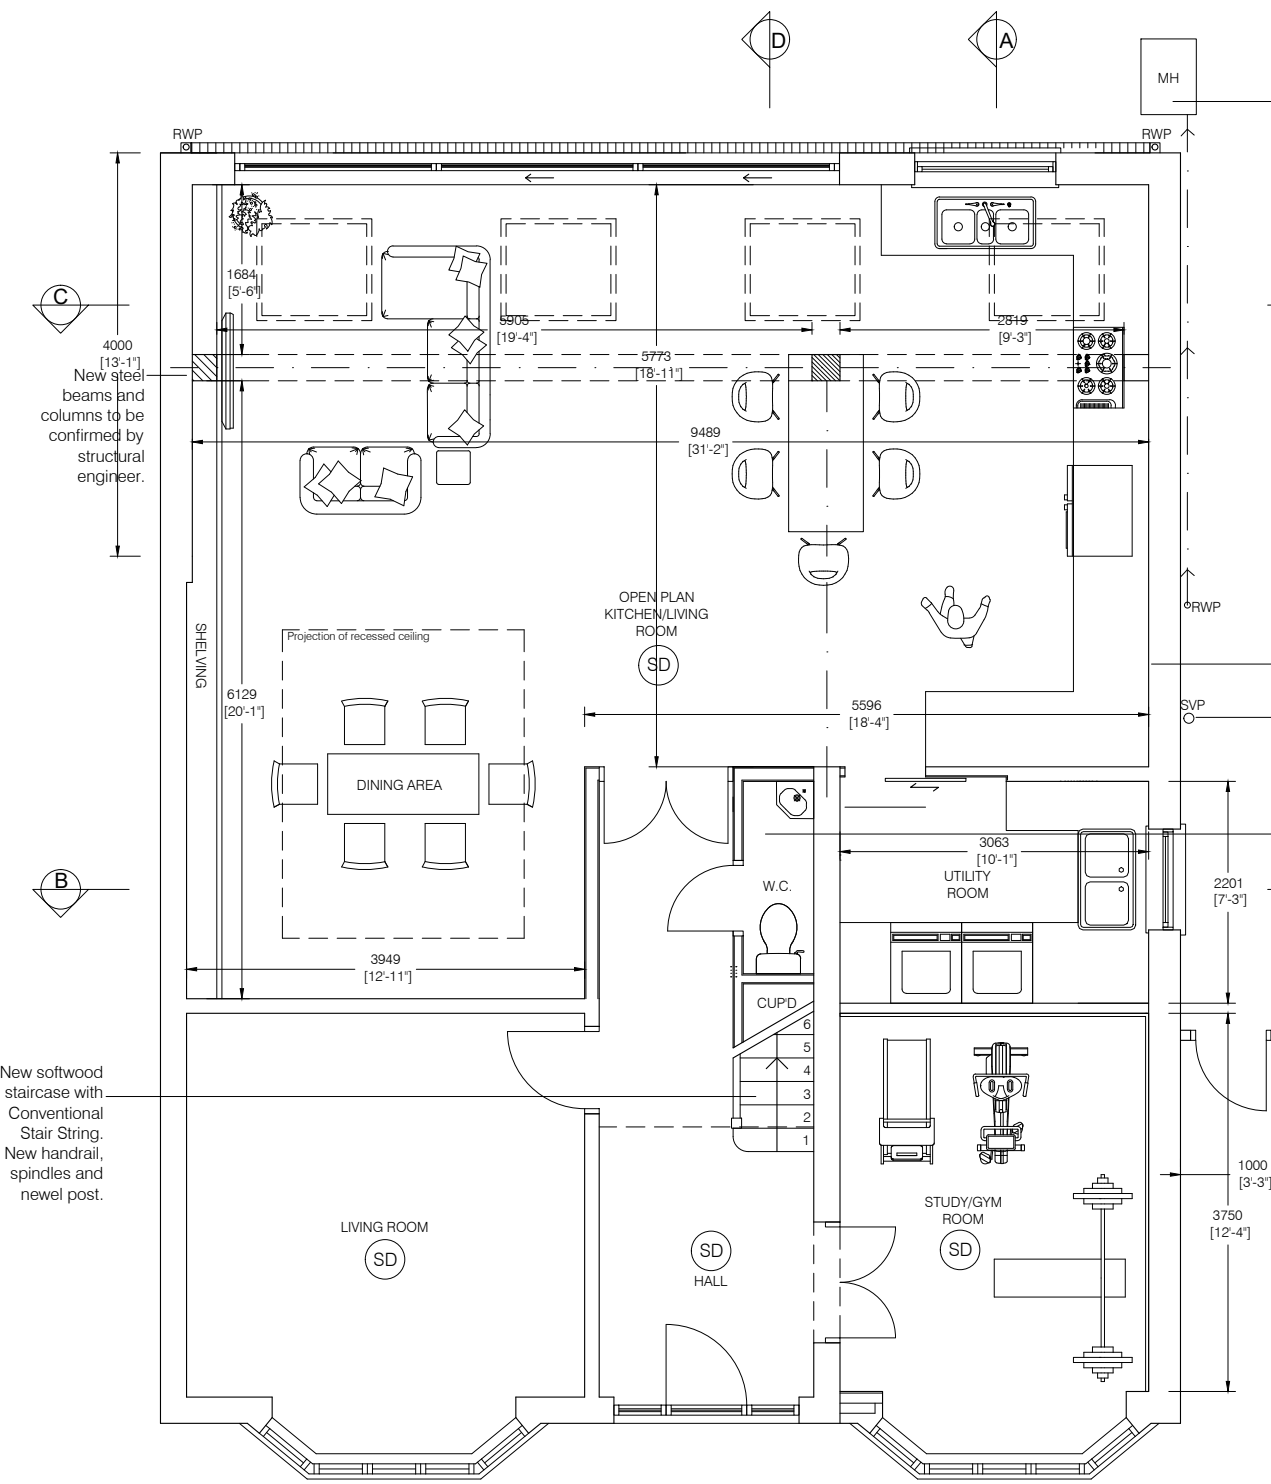

GROUND FLOOR PLAN

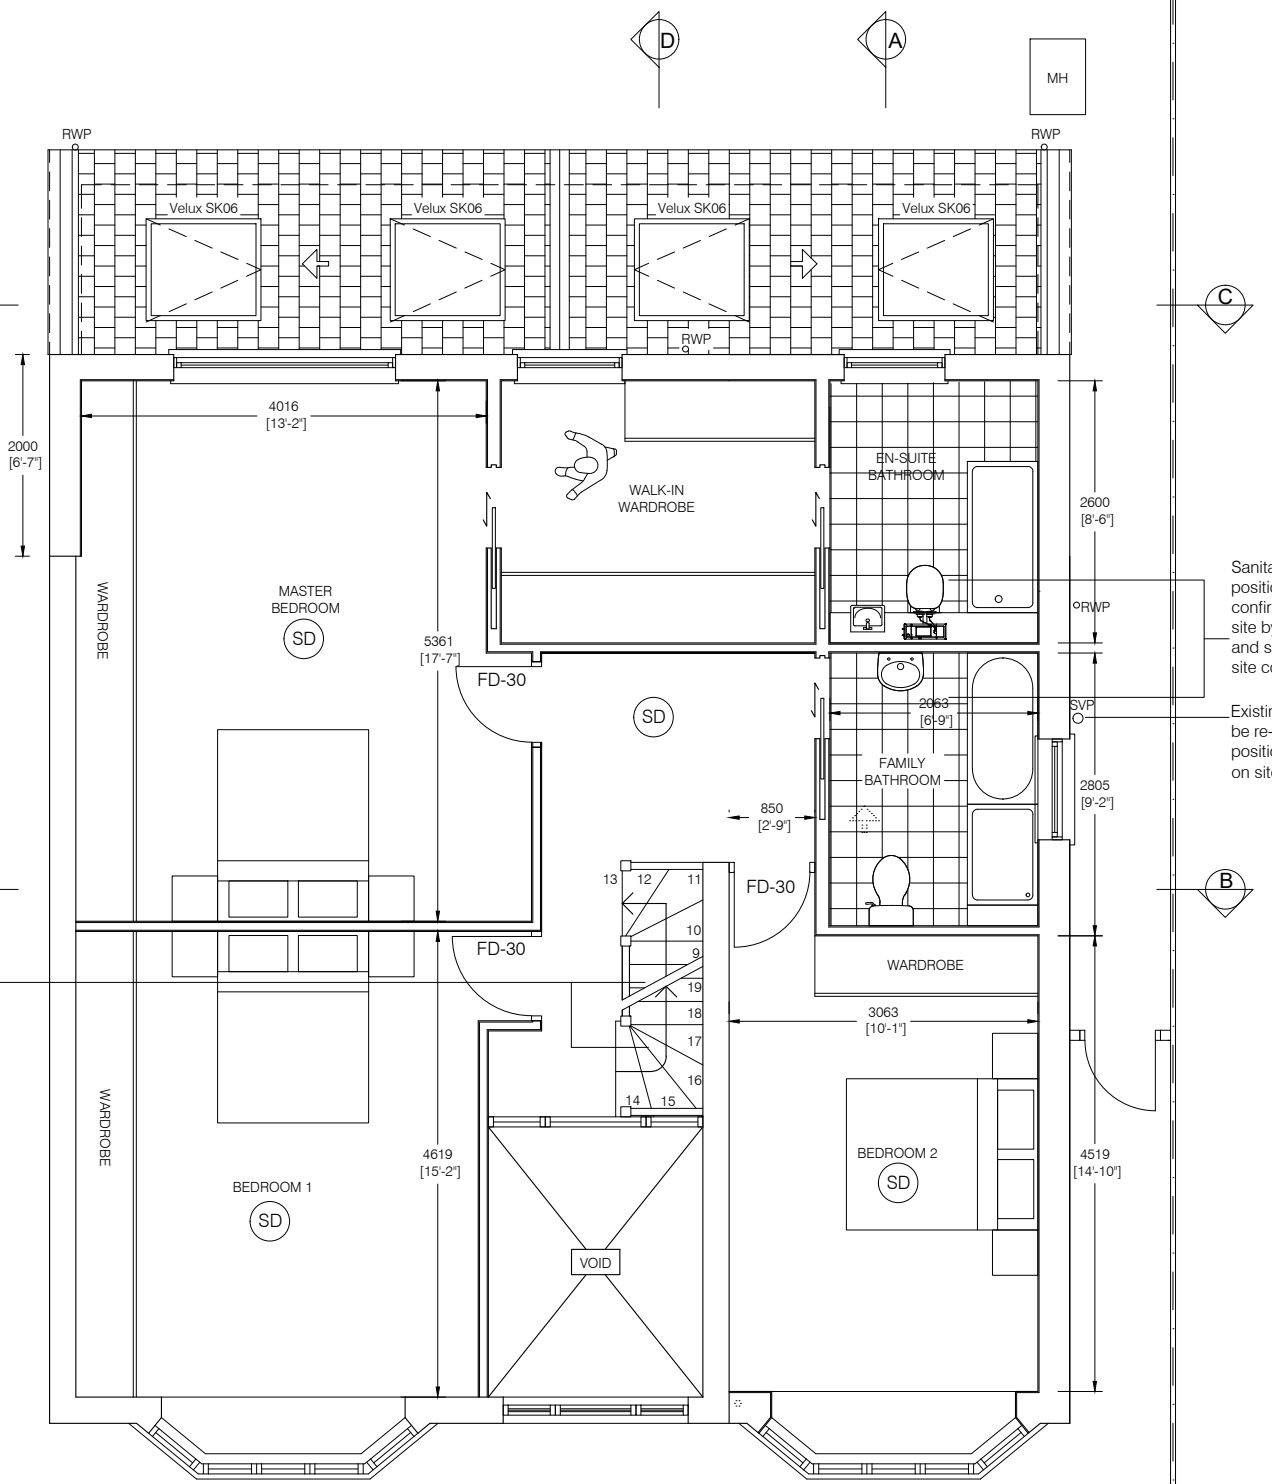


FIRST FLOOR PLAN

PROPOSED FLOOR PLANS

PROPOSED FLOOR PLANS

1:75 @ A3

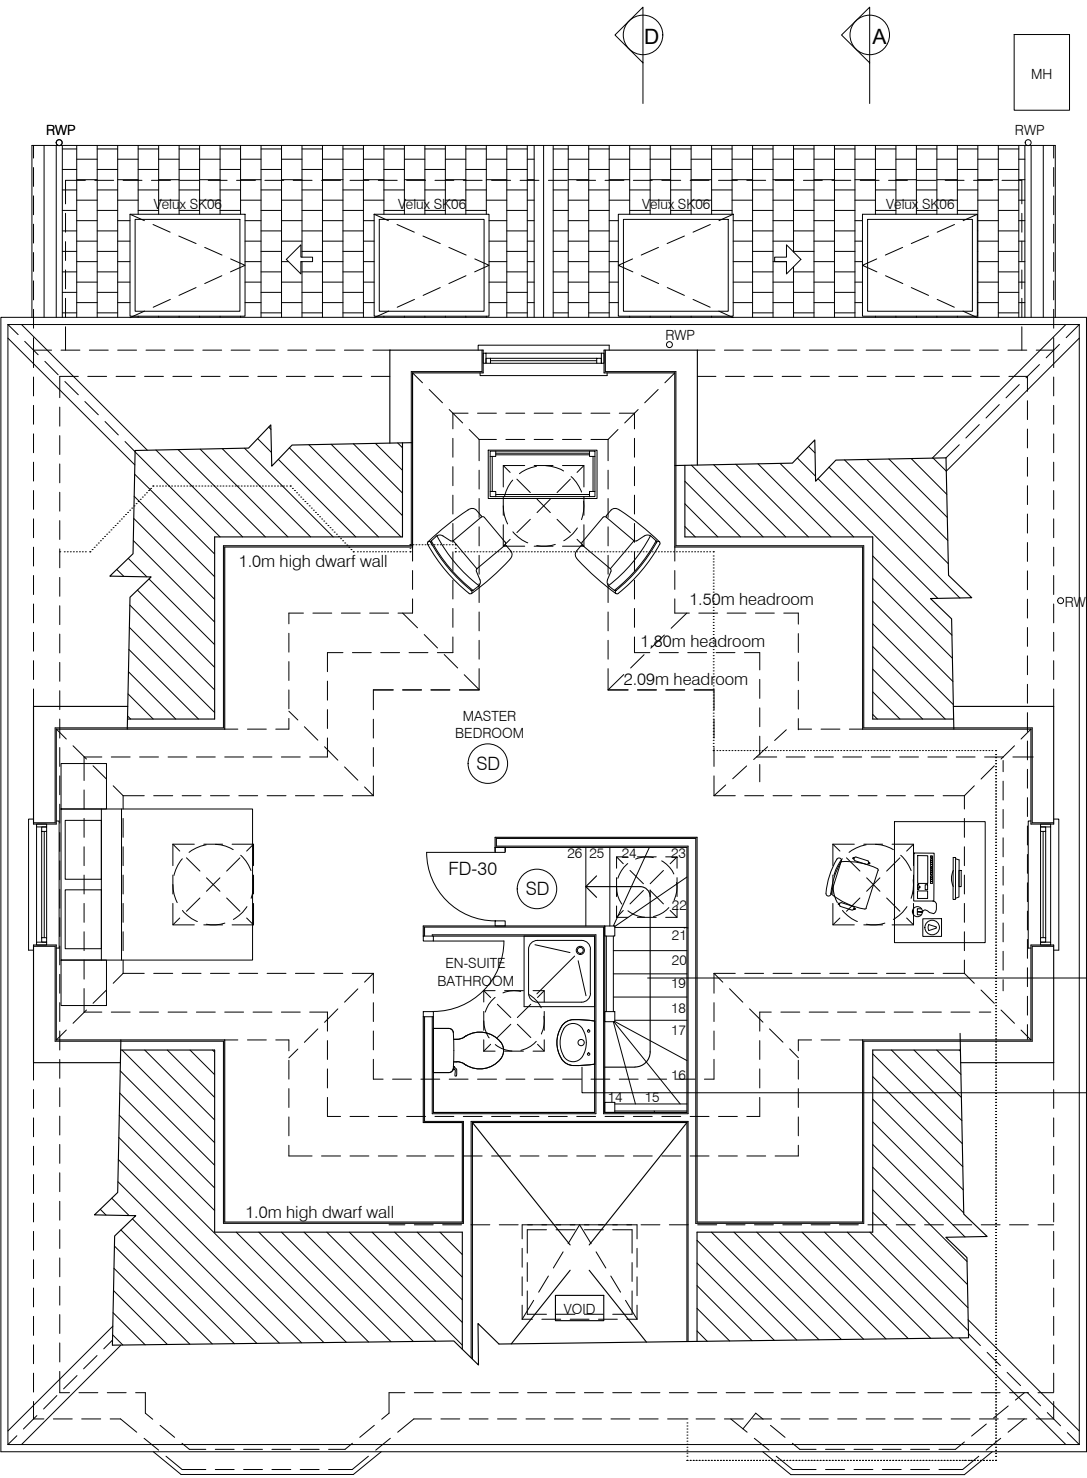


LOFT PLAN

Provide LD1 Fire Alarm System to all habitable/circulation areas. Provide Smoke Detectors to all rooms and landings as indicated and Heat Detector in Kitchen. System to be on a separate circuit and have battery back up. Upgrade a escape window at 1st floor.




Update all doors to remaining habitable rooms to BCO requirements. If existing doors & frames are in a good condition it may be possible to coat them with fire paint or similar product.

HD	Heat detector
SD	Smoke detector
FD-30	Half hour protection door

Note: update all doors to remaining habitable rooms to BCO requirements




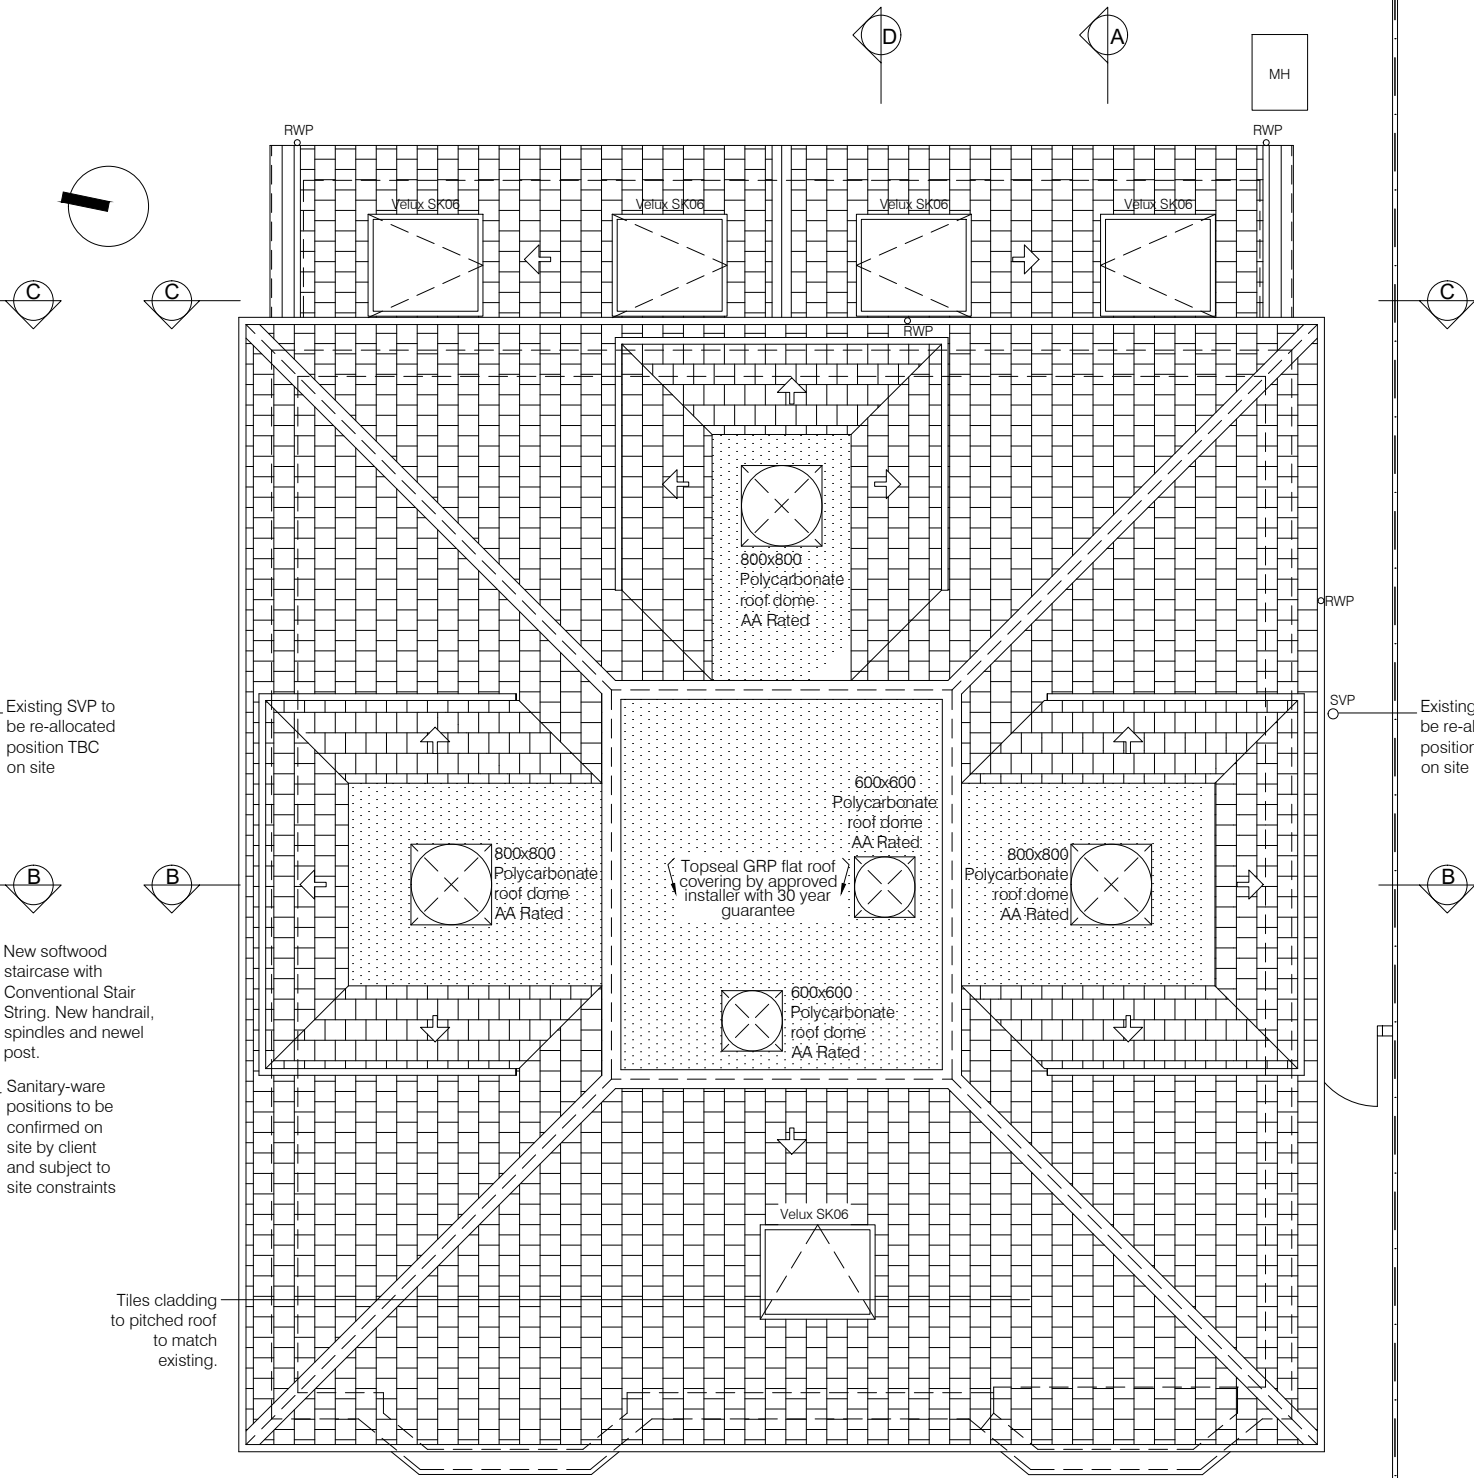


ROOF PLAN

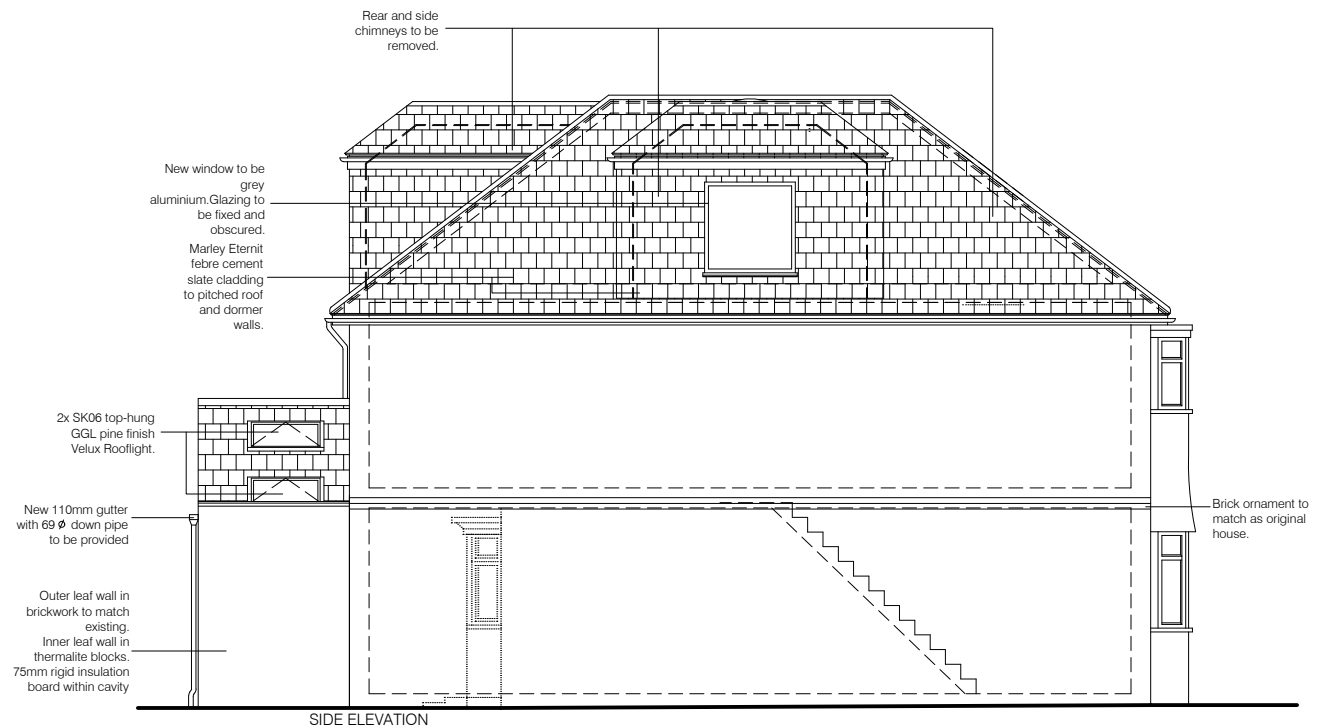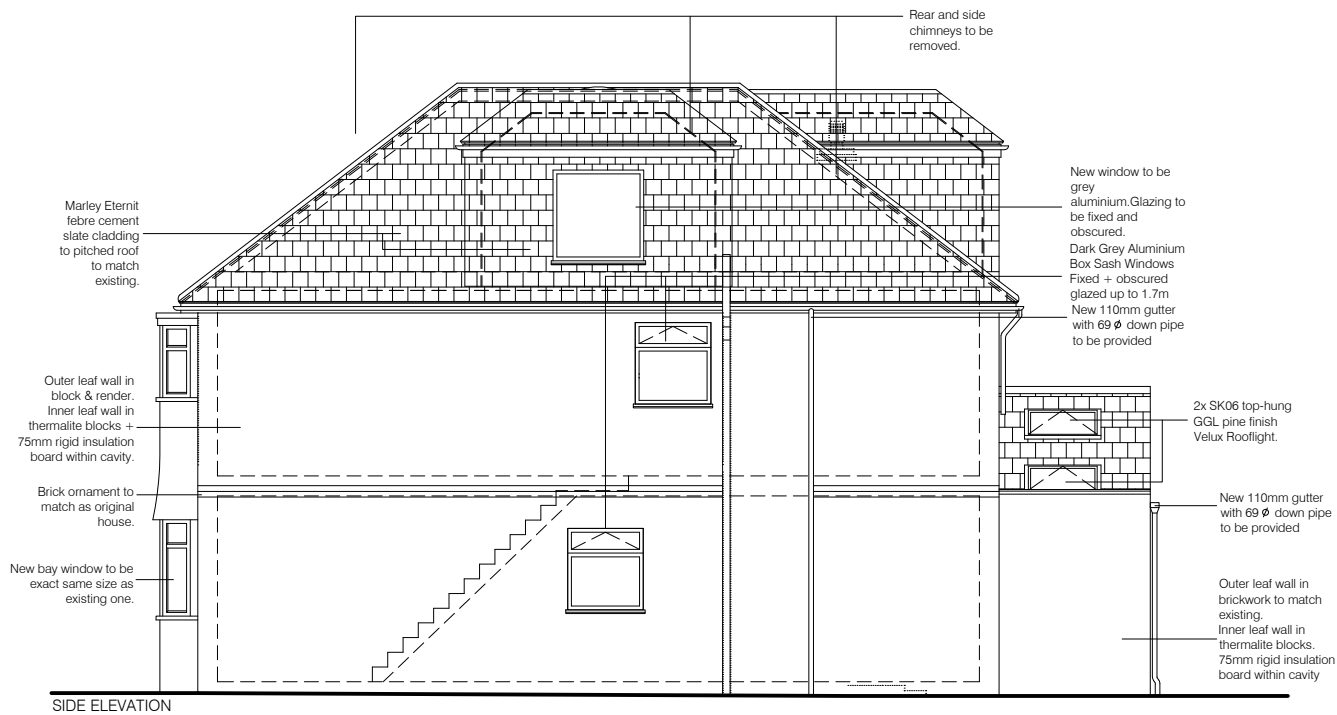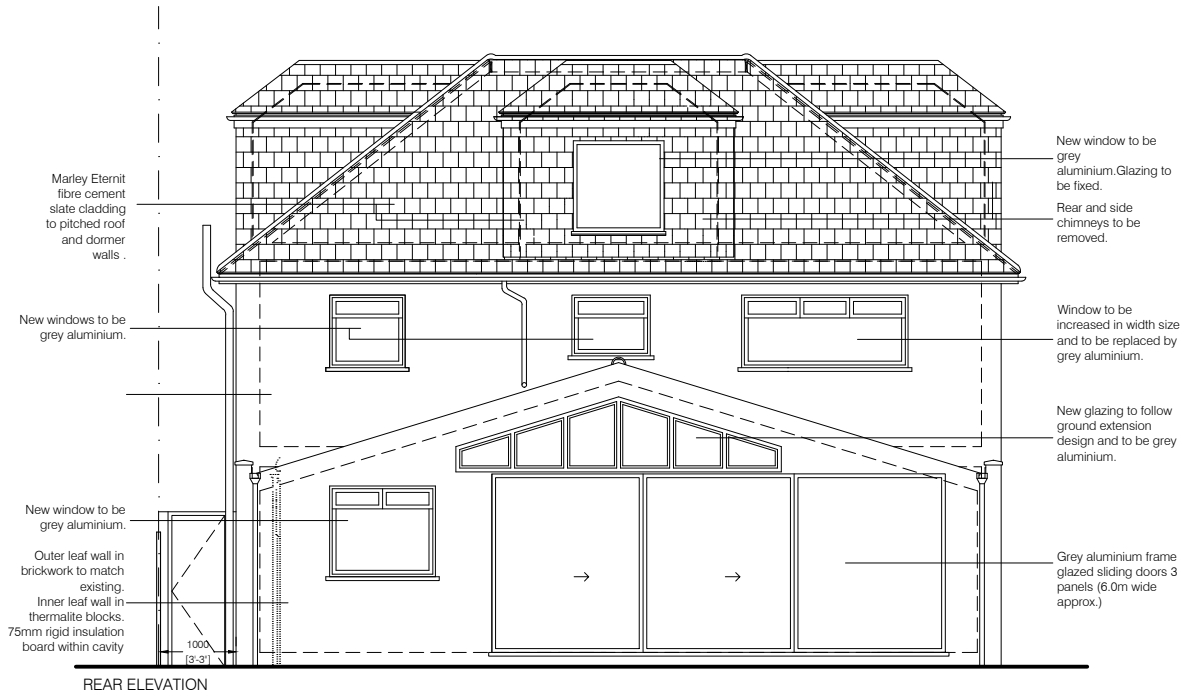

PROPOSED ELEVATIONS

1:100 @ A3
1:50 @ A1

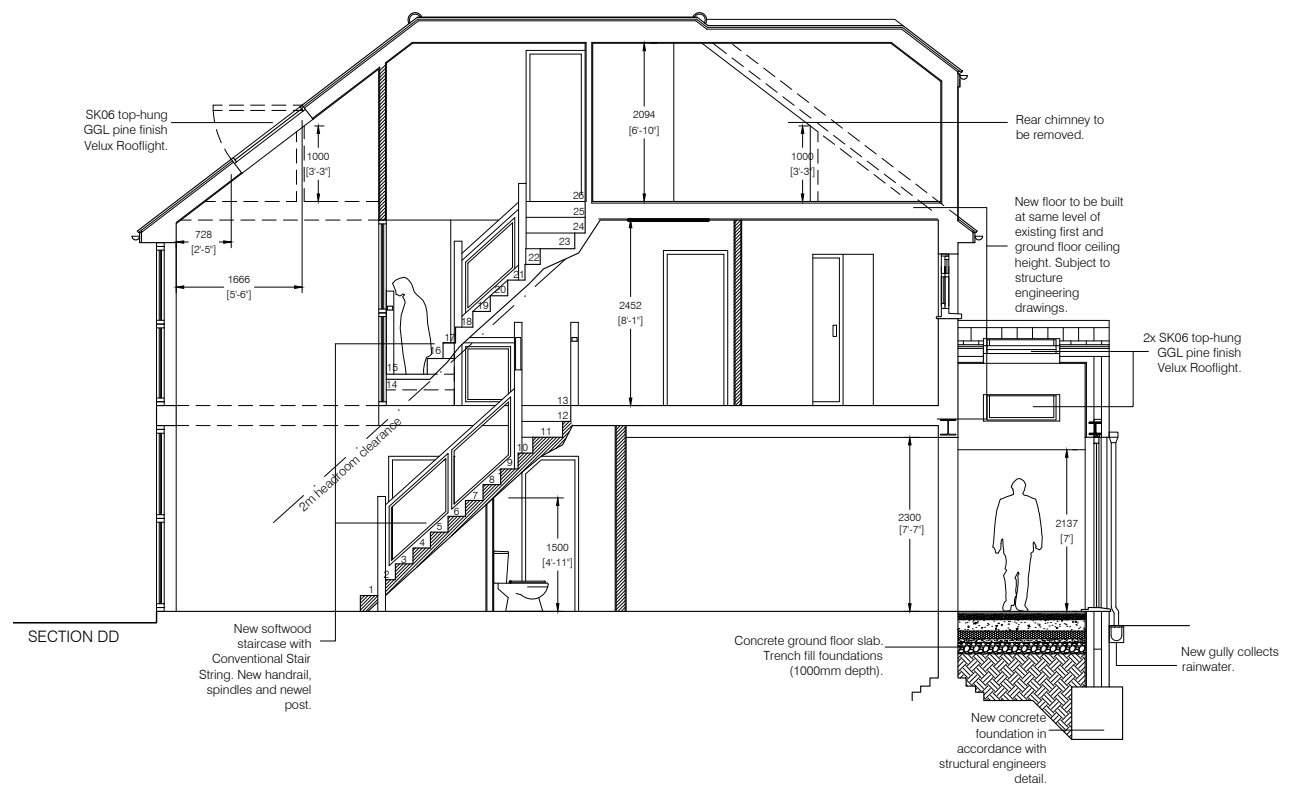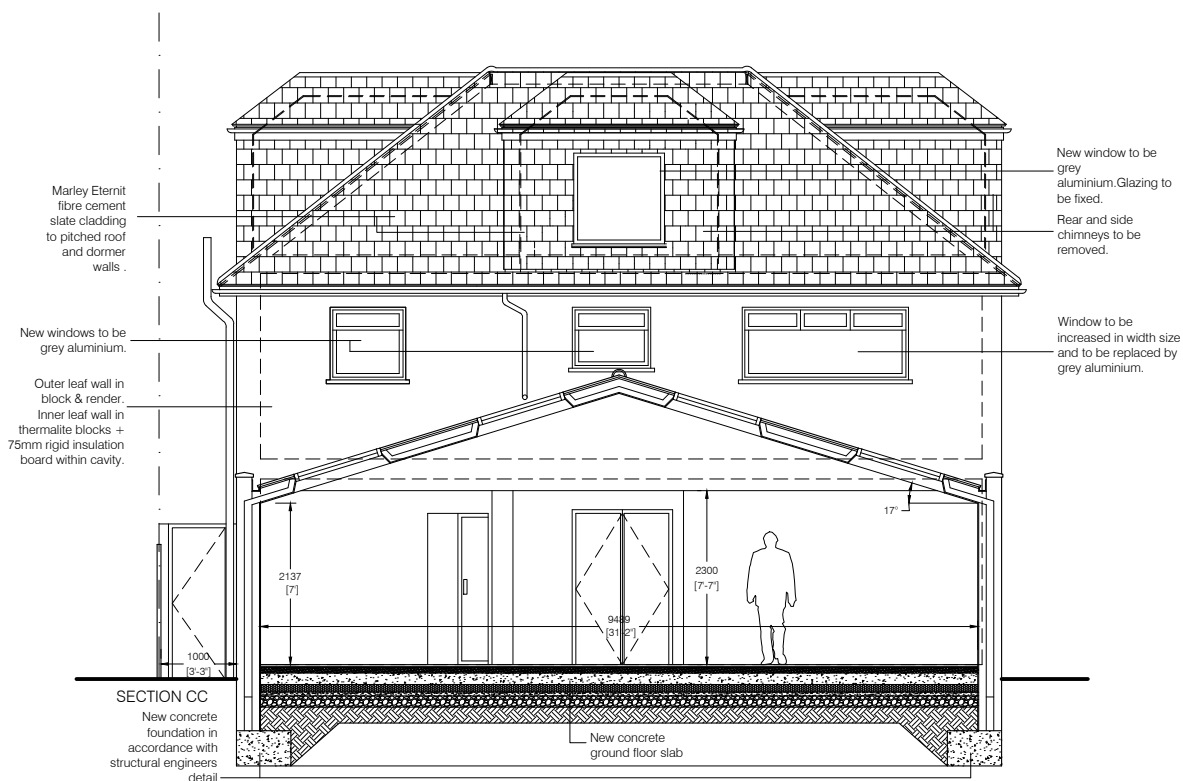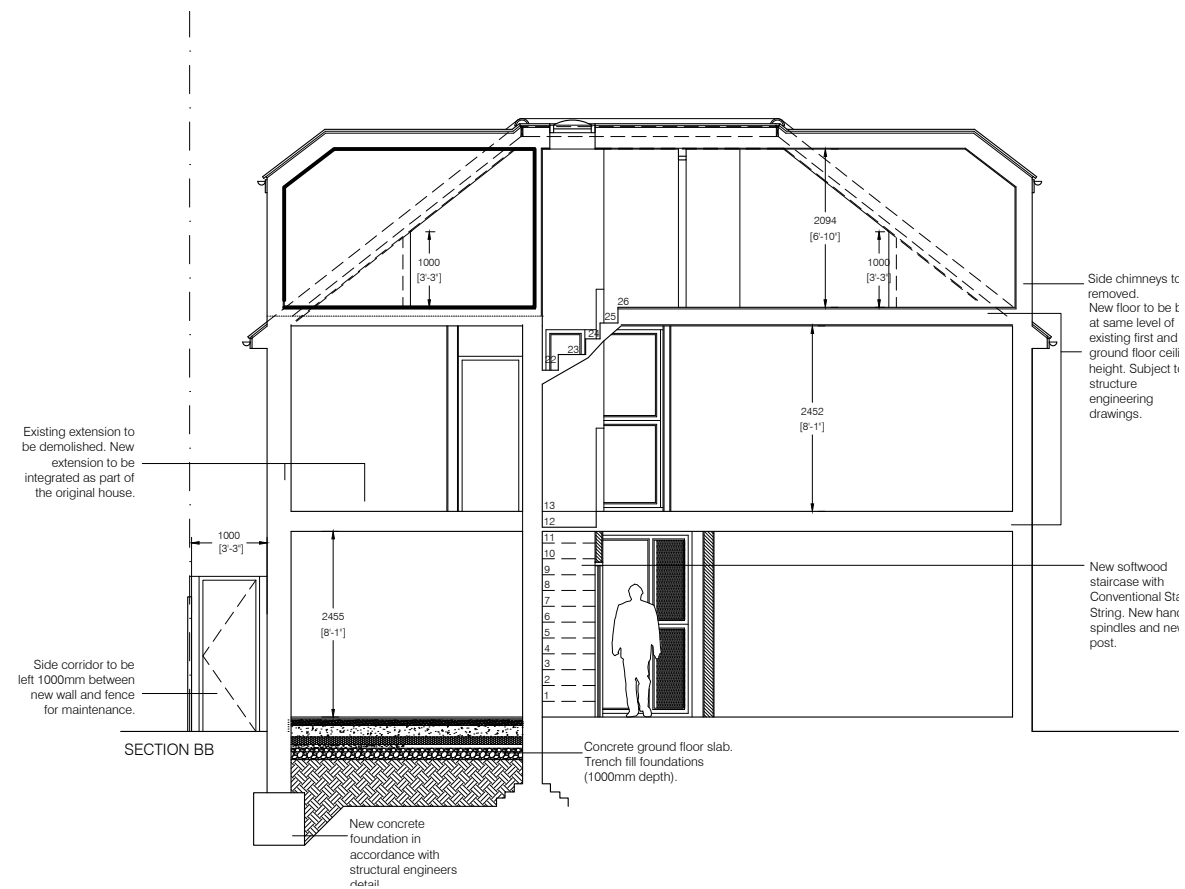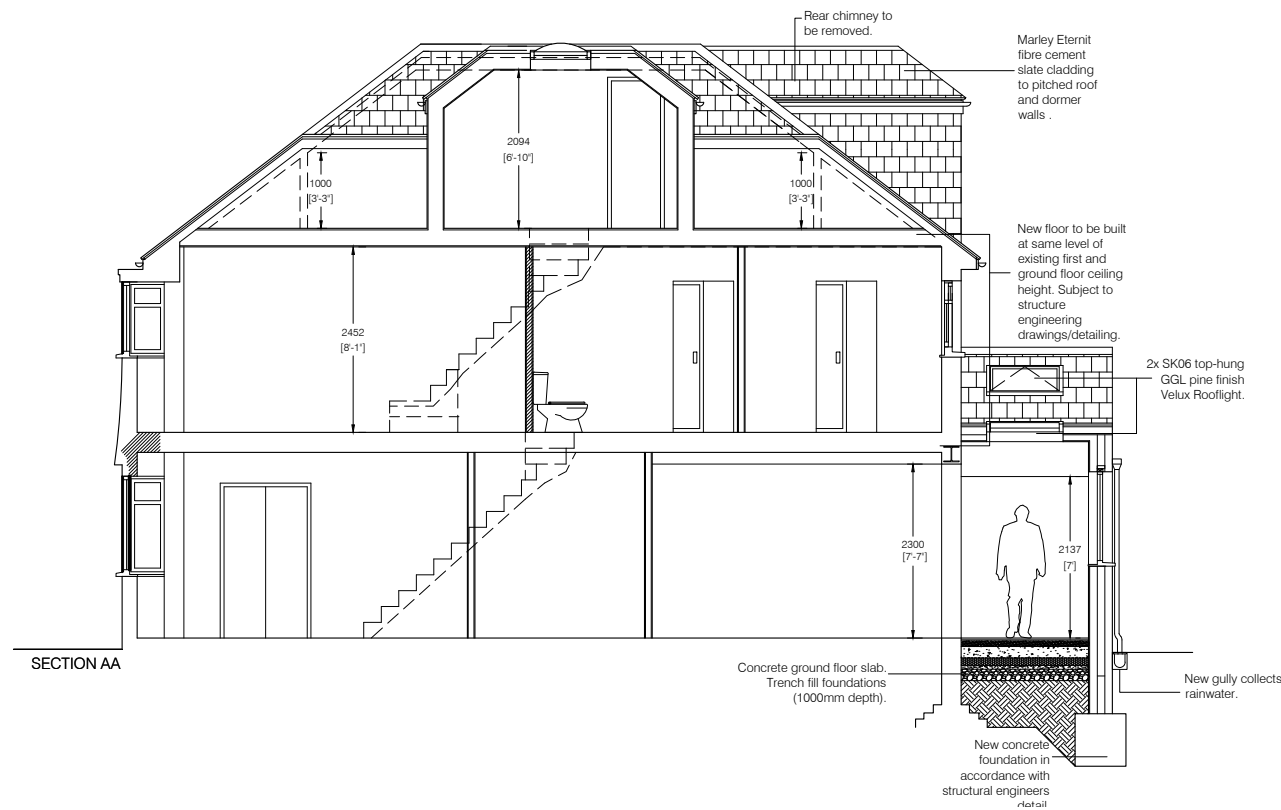

PROPOSED SECTIONS

1:100 @ A3

1:50 @ A1




4

Detached House - Lambeth 2017

Conversion of roof space to habitable use to include four small dormer and a mansard. Ground floor extensions and internal changes in the first and ground floor.

PROPOSED FLOOR PLANS

1:100 @ A3
1:50 @ A1


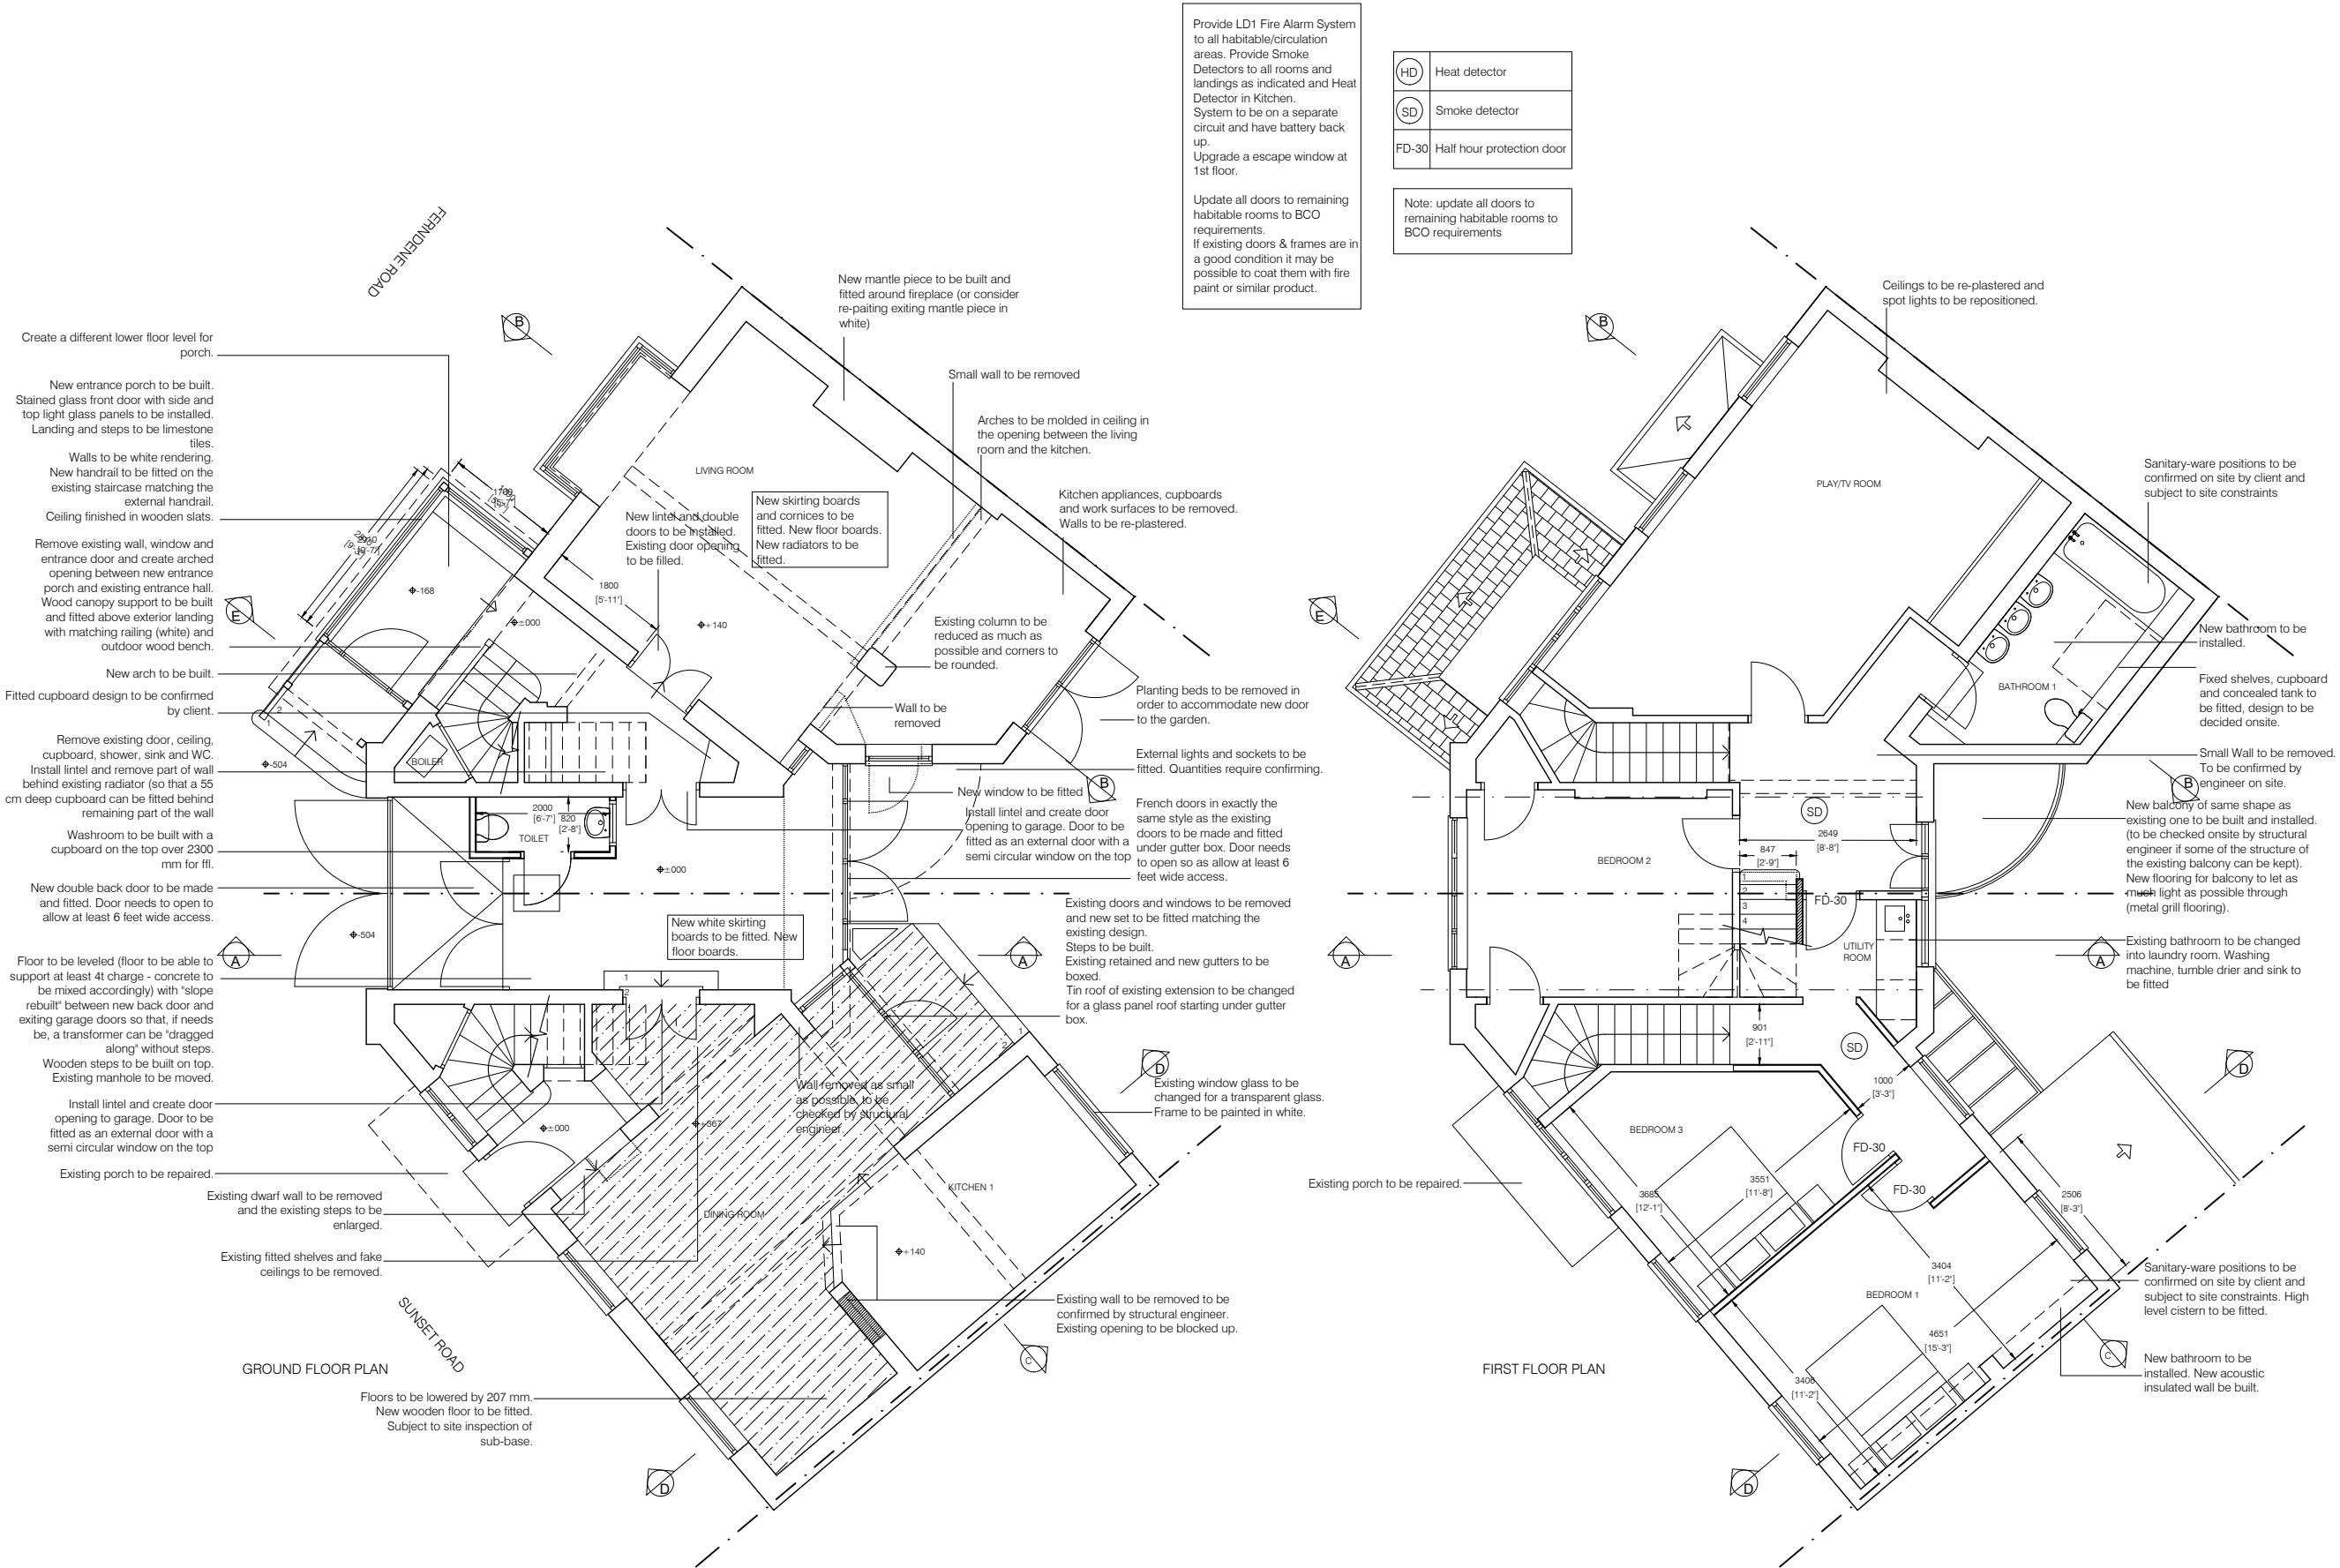


Update all doors to remaining habitable rooms to BCO requirements.
If existing doors & frames are in a good condition it may be possible to coat them with fire paint or similar product.

Note: update all doors to remaining habitable rooms to BCO requirements




1:100 @ A3
1:50 @ A1

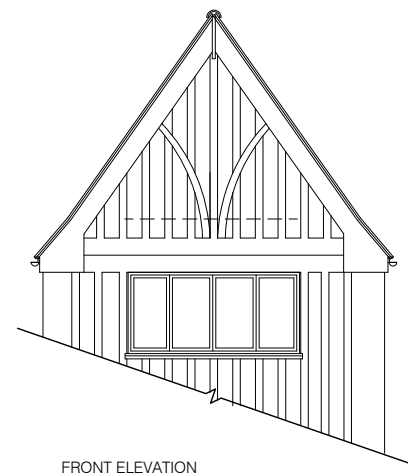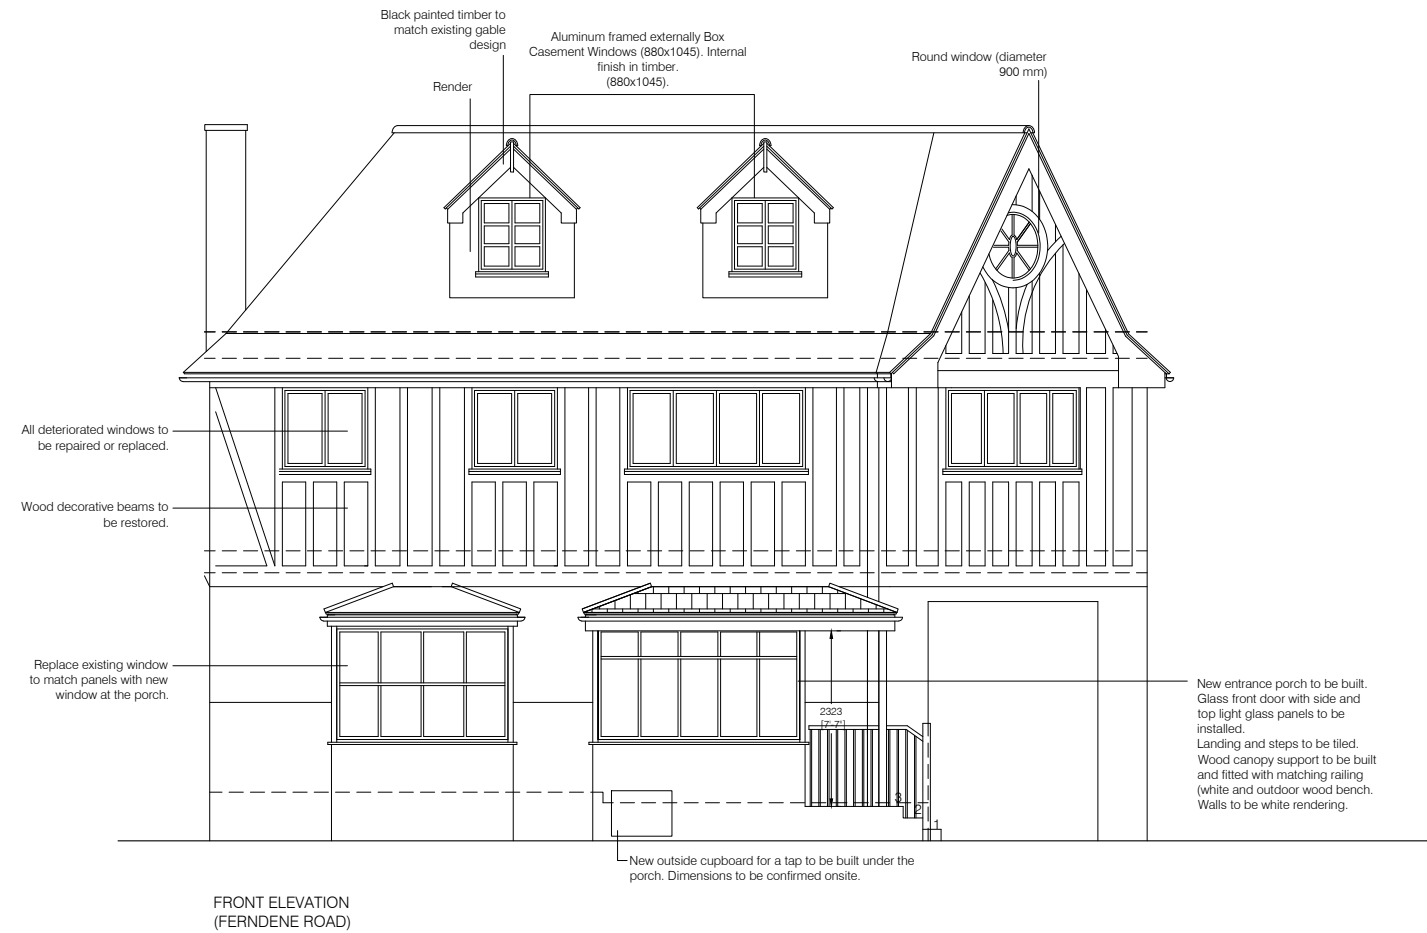

PROPOSED ELVATIONS

1:100 @ A3
1:50 @ A1

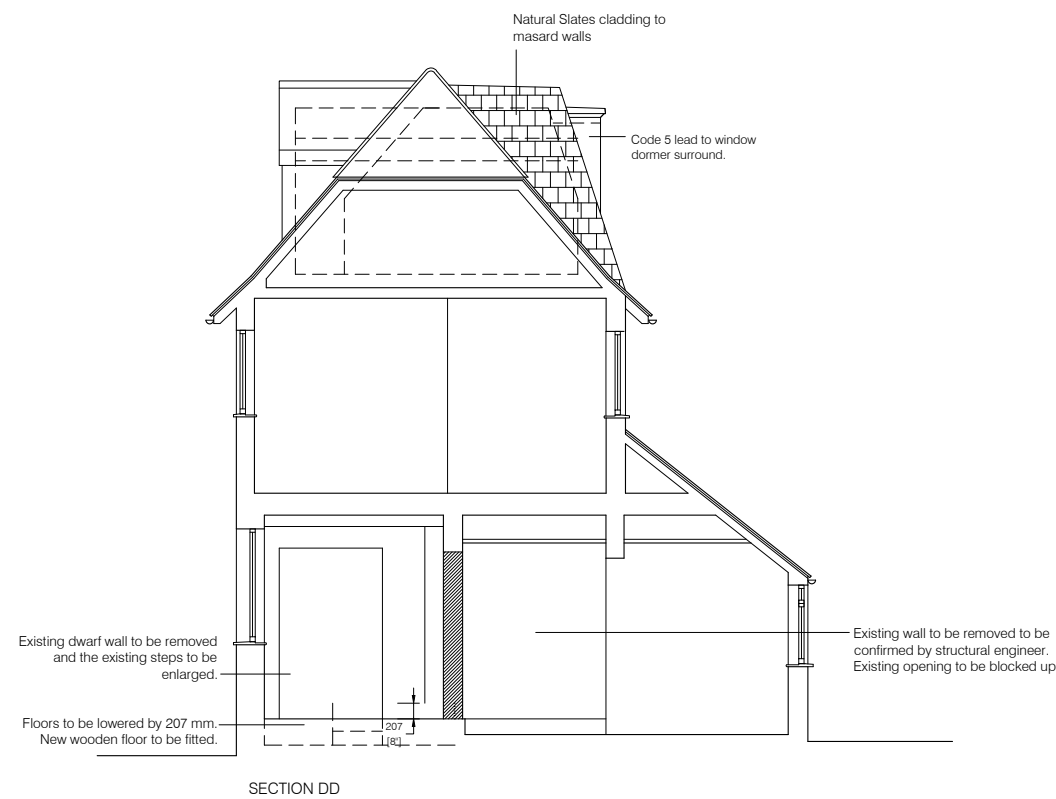

PROPOSED SECTIONS

1:100 @ A3
1:50 @ A1